


IMPREJMUIRE METALICA:
 STALPI H=6,00 ml; 5,00 ml; 2,00ml + PLASA BORDURATA 2000X2500 mm
 + PLASA SINTETICA H=3,00 ml OCHIURI 100X100 mm

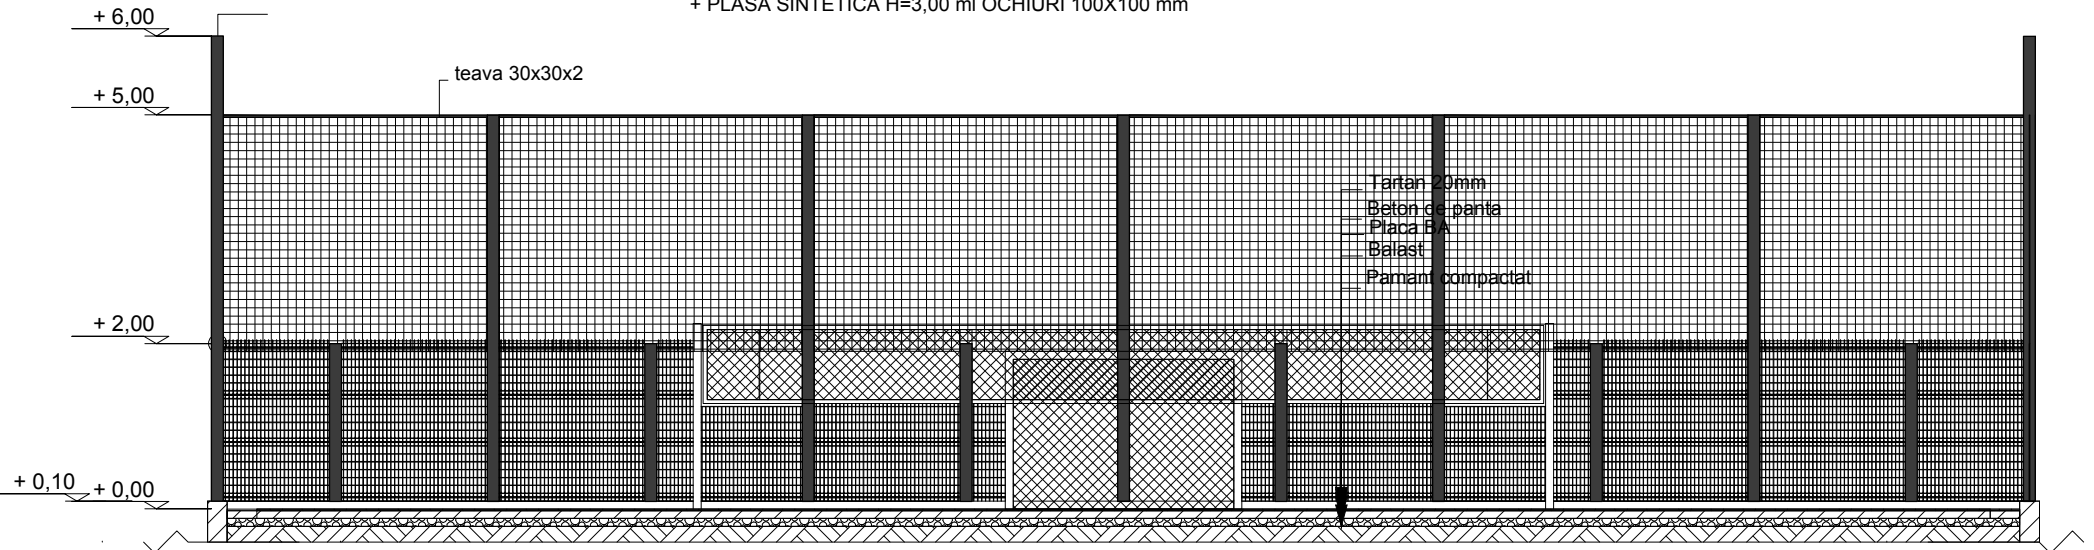

SECTIUNE S1-S1

				REFERAT / EXPERTIZA	NR. / DATA	
S.C. PRIMALEX PROIECT TEL S.R.L. ALEXANDRIA				Denumire proiect:	Proiect nr.:	
				Amenajare teren sintetic (handbal + volei) la Liceul Pedagogic Mircea Scarlat in Municipiul Alexandria.		
Specificatie	Nume	Semnatura	Scara 1:100	Beneficiar:	FAZA:	
Sef proiect	arh. Pascut Claudiu Ionut					MUNICIPIUL ALEXANDRIA
Proiectat	arh. Pascut Claudiu Ionut			Data 2017	SECTIUNE S1-S1	
Desenat	arh. Pascut Claudiu Ionut					