



# PLAN DE AMPLASAMENT

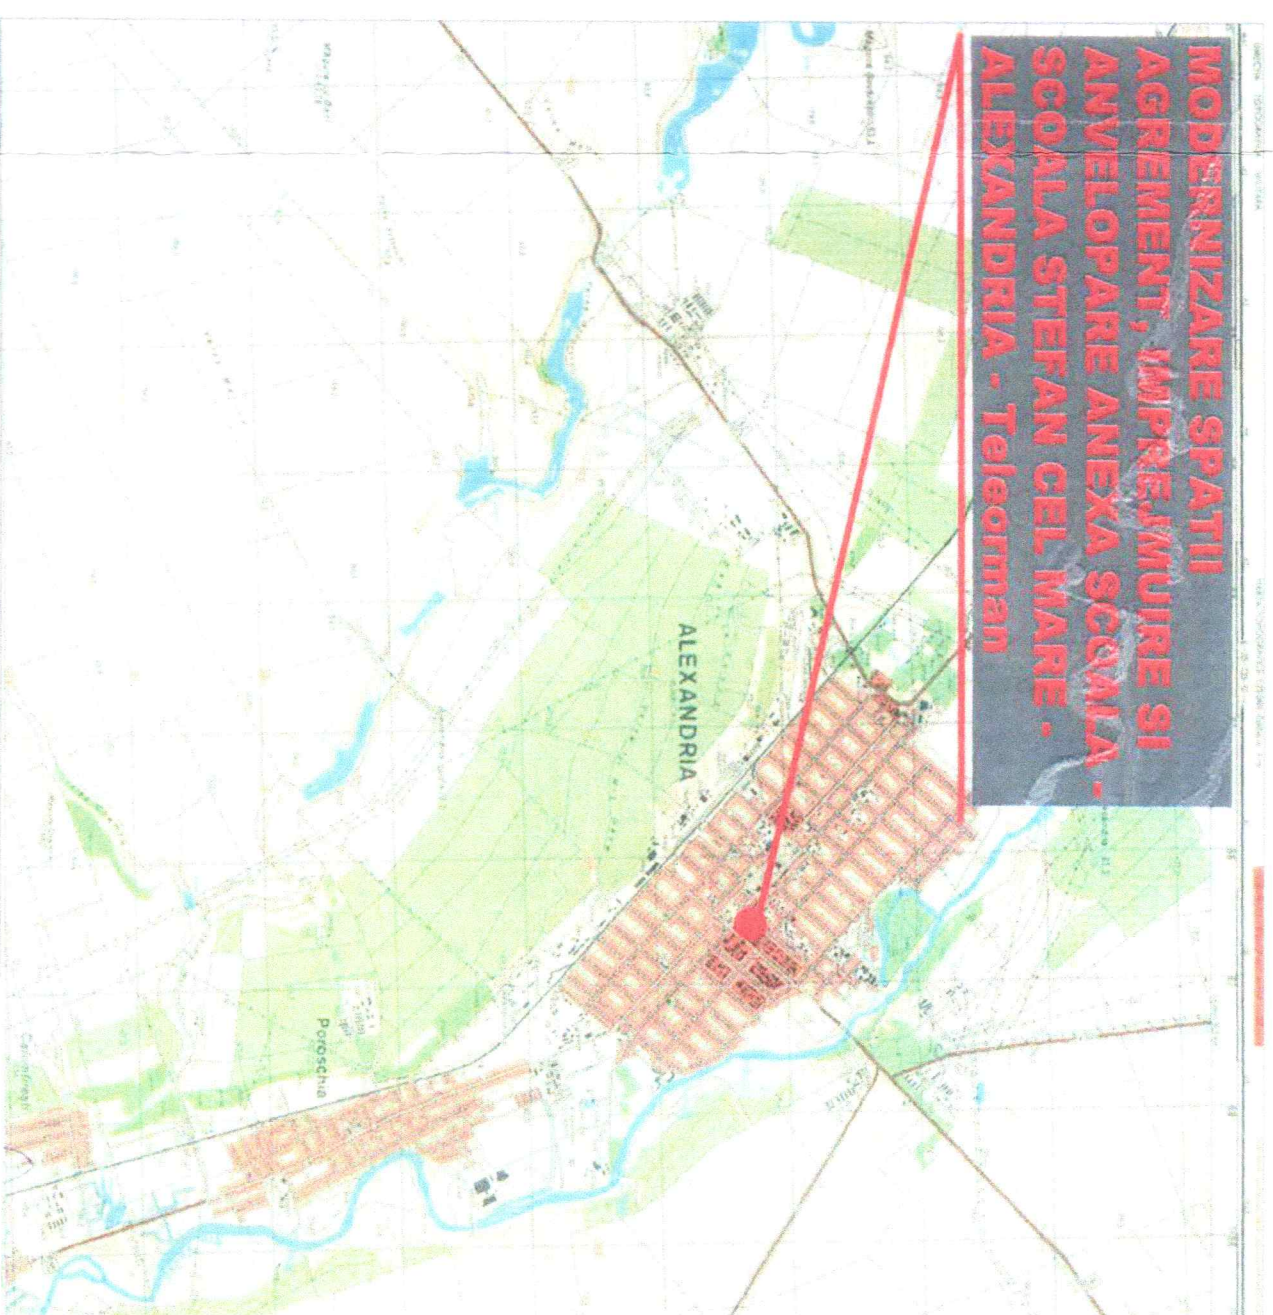

**MODERNIZARE SPATII  
AGREMENT, IMPREJURIRE SI  
ANVELOPARE ANEXA SCOALA -  
SCOALA STEFAN CEL MARE -  
ALEXANDRIA - Teleorman**

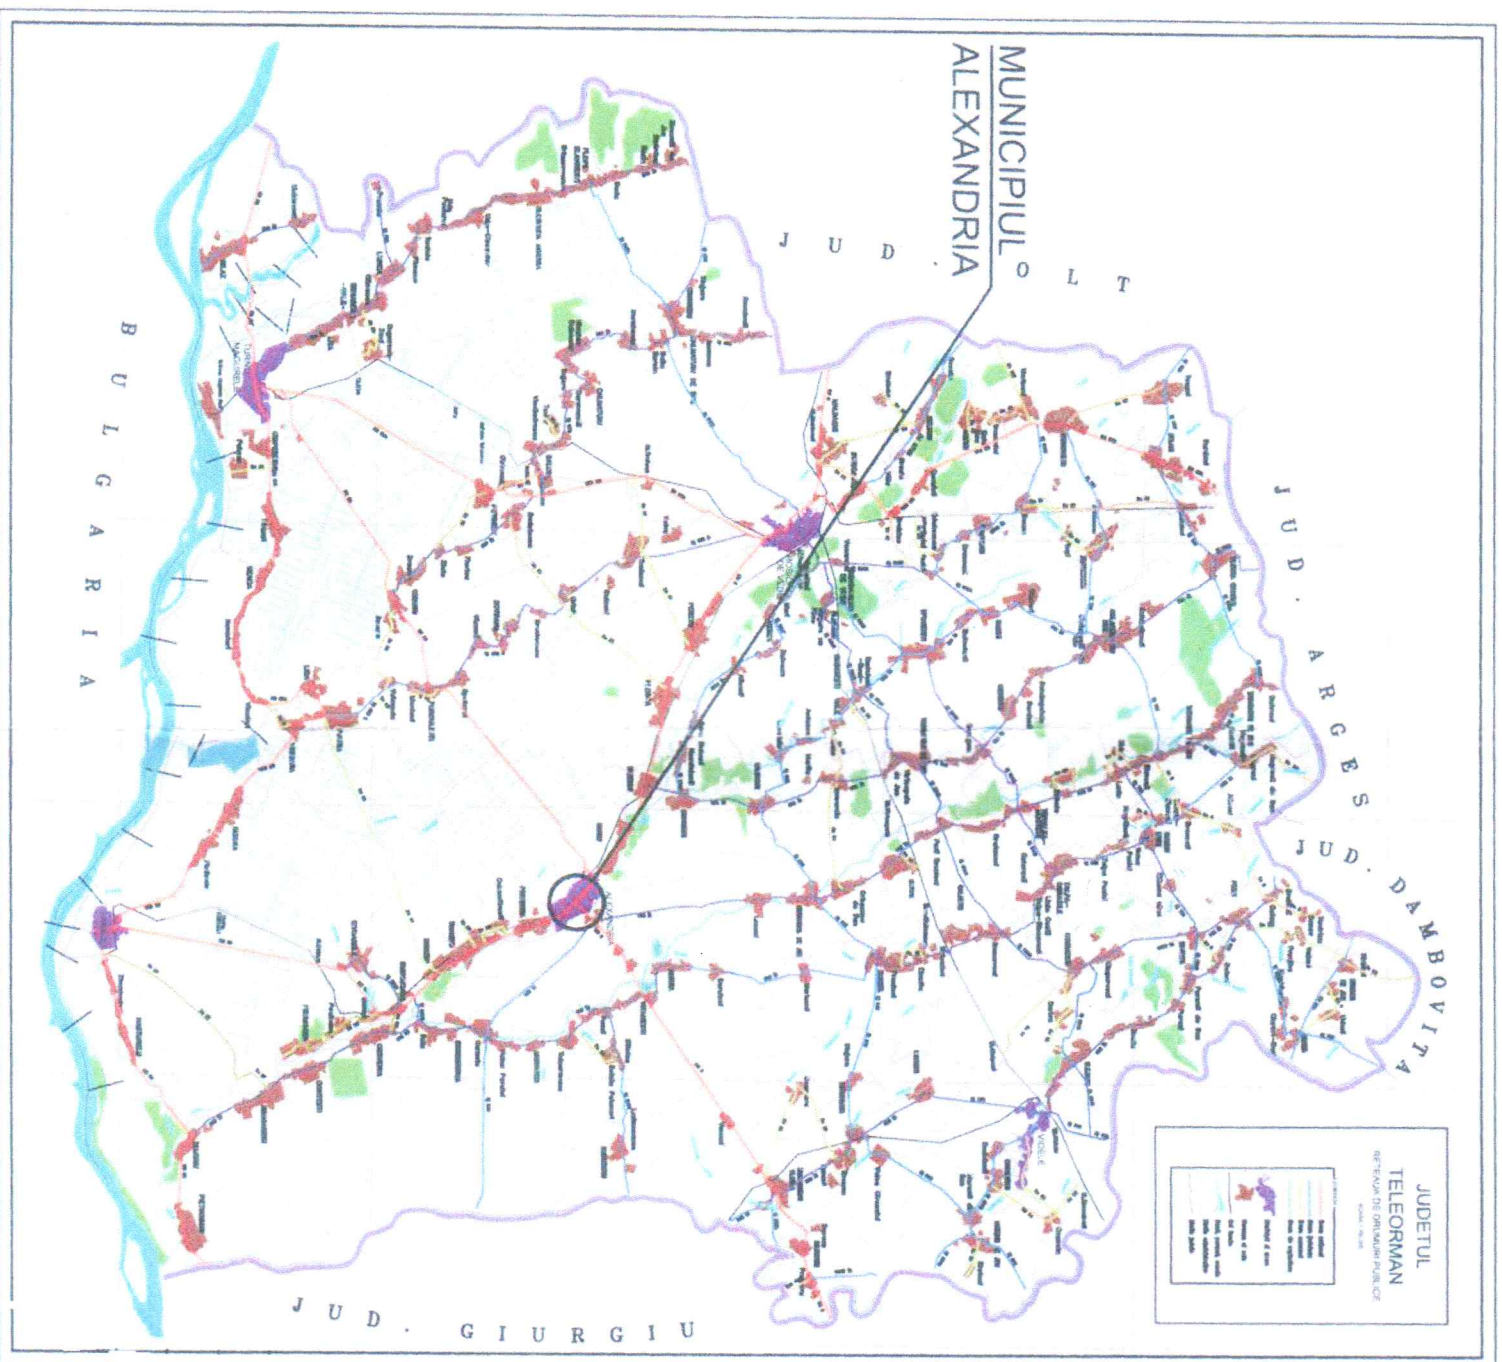

ARHITECTURA  
DIN ROMANIA  
5445  
Victor  
POPESCU  
Arhitect cu drept de semnatura

JUD. TELEORMAN  
PRIM. ALEXANDRIA  
CERTIFICAT DE INSTANSM  
Nr. 661 din 14.11.2017  
14.11.2017

S.C. PRIMALEX PROIECT TEL S.R.L. ALEXANDRIA 134/459/2014; RO 33930760 Alexandria, str. Dunarii, nr. 282, bl. GA4, SC. a, parter, ap. 1		REFERAT / EXPERTIZA	Nr. proiect: 5/2017
Specificatie	Nume	Scara	Faza:
Self proiect	arl. Popescu Victor	1:10000	D.A.L.I.
Proiectat	arl. Popescu Victor	Titlu planse:	Plansa:
Desenat	arl. Popescu Victor	PLAN DE AMPLASAMENT	Az
	Scara	Beneficiar:	
	1:10000	MUNICIPUL ALEXANDRIA	
	Data	Denumire proiect: MODERNIZARE SPATII DE AGREMENT IMPREJURIRE SI ANVELOPARE ANEXA SCOALA GIMNAZIALA STEFAN CEL MARE (ACTUALIZARE) mun. Alexandria, jud. Teleorman	
	2017		