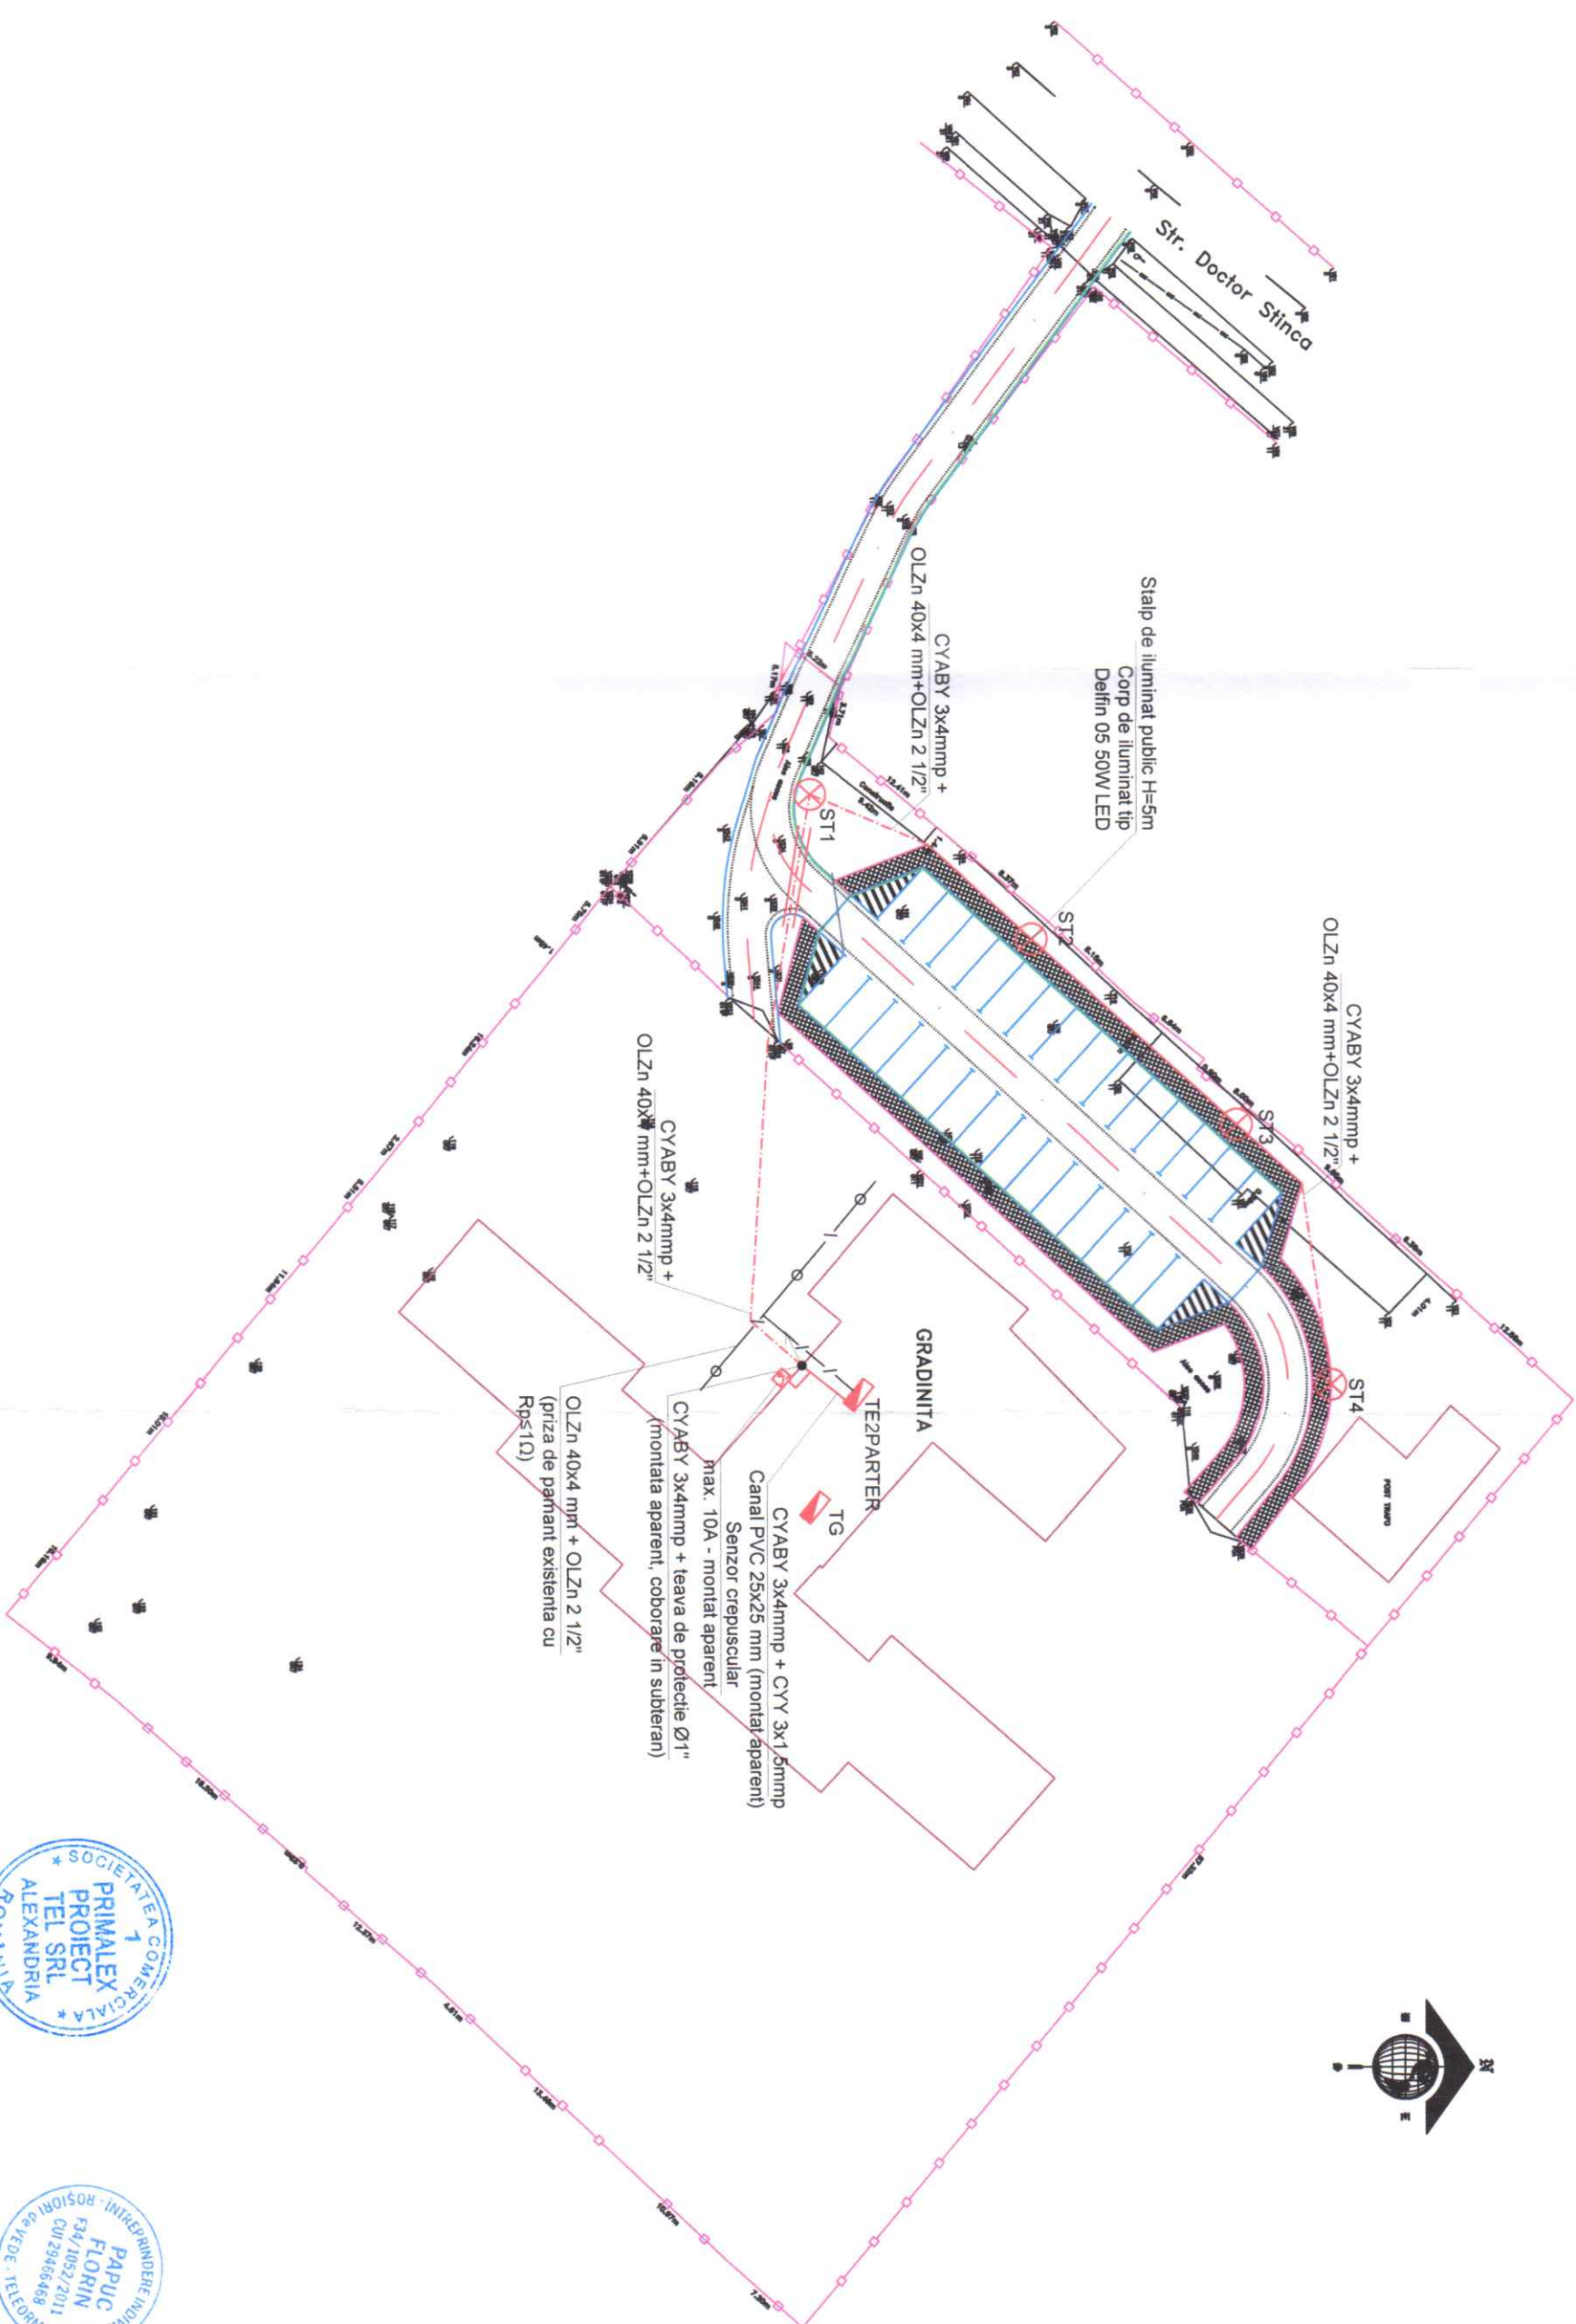


EXPERT		le	
VERIFICATOR			
VERIFICATOR/EXPERT	Nume	Semnatura	Cerinta
Proiectant general: S.C. PRIMALEX PROIECT TEL S.R.L. ALEXANDRIA C.U.I. - 33930760 R.C. J34/459/2014			
Proiectant de specialitate: PAPUC FLORIN INTERPRETERE INDIVIDUALA - CUI 29466468; F34/1052/2011 TR, Rosiori de Vede, Str. Vilior, Nr. 30 - Autorizatie ANRE Grad II/A+B Nr. 34663/2014			
Sef proiect	arh. Pascut Claudiu Ionut		Scara 1:500
Proiectat	ing. Papuc Florin		Data 2017
Desenat CAD	ing. Papuc Florin		
Titlu proiect: Construire imprejurire in fata si amenajare parcare la Gradinita cu Program Prelungit nr 6 mun. Alexandria, Iud. Teleorman			Nr. proiect 22/2017
PLAN DE SITUATIE INSTALATII ELECTRICE DE ILUMINAT PARCARE			Planşa nr. E0