


IMPREJMUIRE METALICA:
 STALPI 80X60X4, H=5,00 ml +
 PLASA BORDURATA 2000X2000 mm
 + PLASA SINTETICA H=3,00 ml OCHIURI 100X100 mm

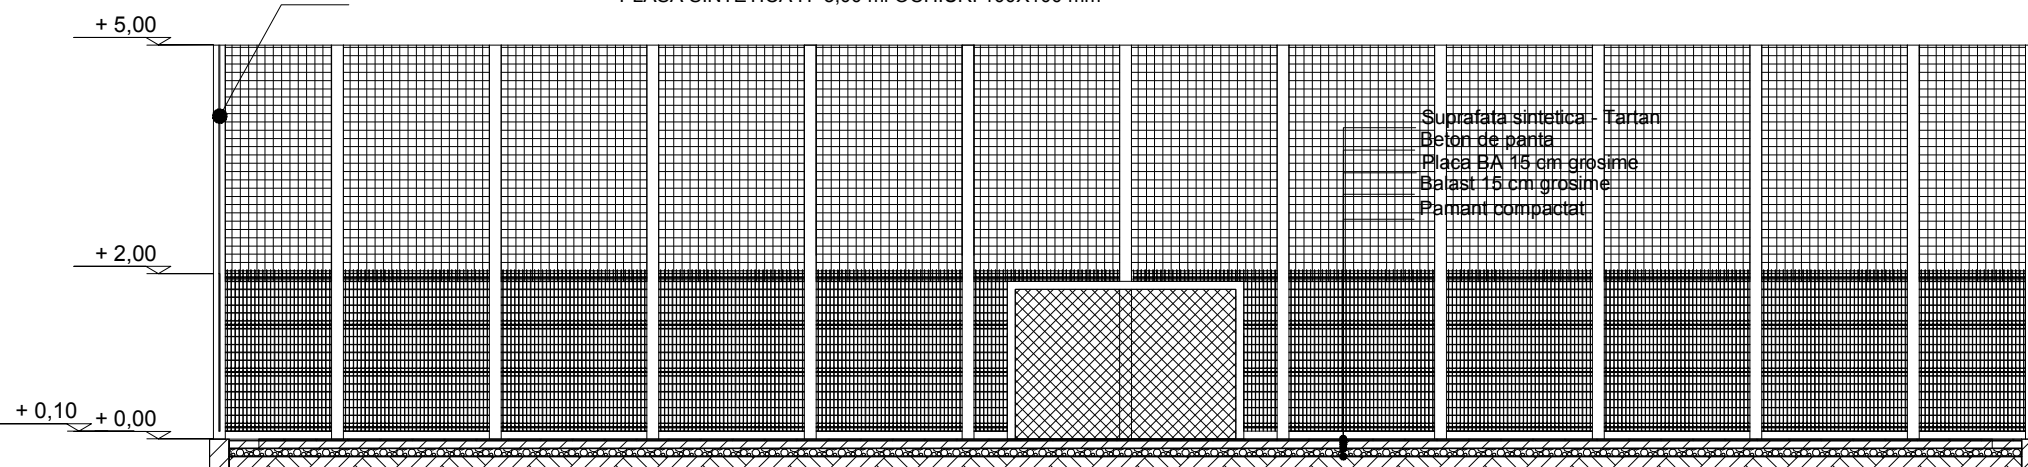

SECTIUNE S1-S1

				REFERAT / EXPERTIZA	NR. / DATA				
<p align="center">S.C. PRIMALEX PROIECT TEL S.R.L. ALEXANDRIA</p>				<p>Denumire proiect:</p>					
				<p>Amenajare teren sintetic (handbal) la Liceul Tehnologic nr.1.</p>		<p>Proiect nr. : 17/2017</p>			
Specificatie	Nume	Semnatura	Scara	Beneficiar:	FAZA:				
Sef proiect	arh. Pascut Claudiu Ionut		1:100			MUNICIPIUL ALEXANDRIA	P.T.		
Proiectat	arh. Pascut Claudiu Ionut		Data					SECTIUNE S1-S1	Plansa:
Desenat	arh. Pascut Claudiu Ionut		2017						