
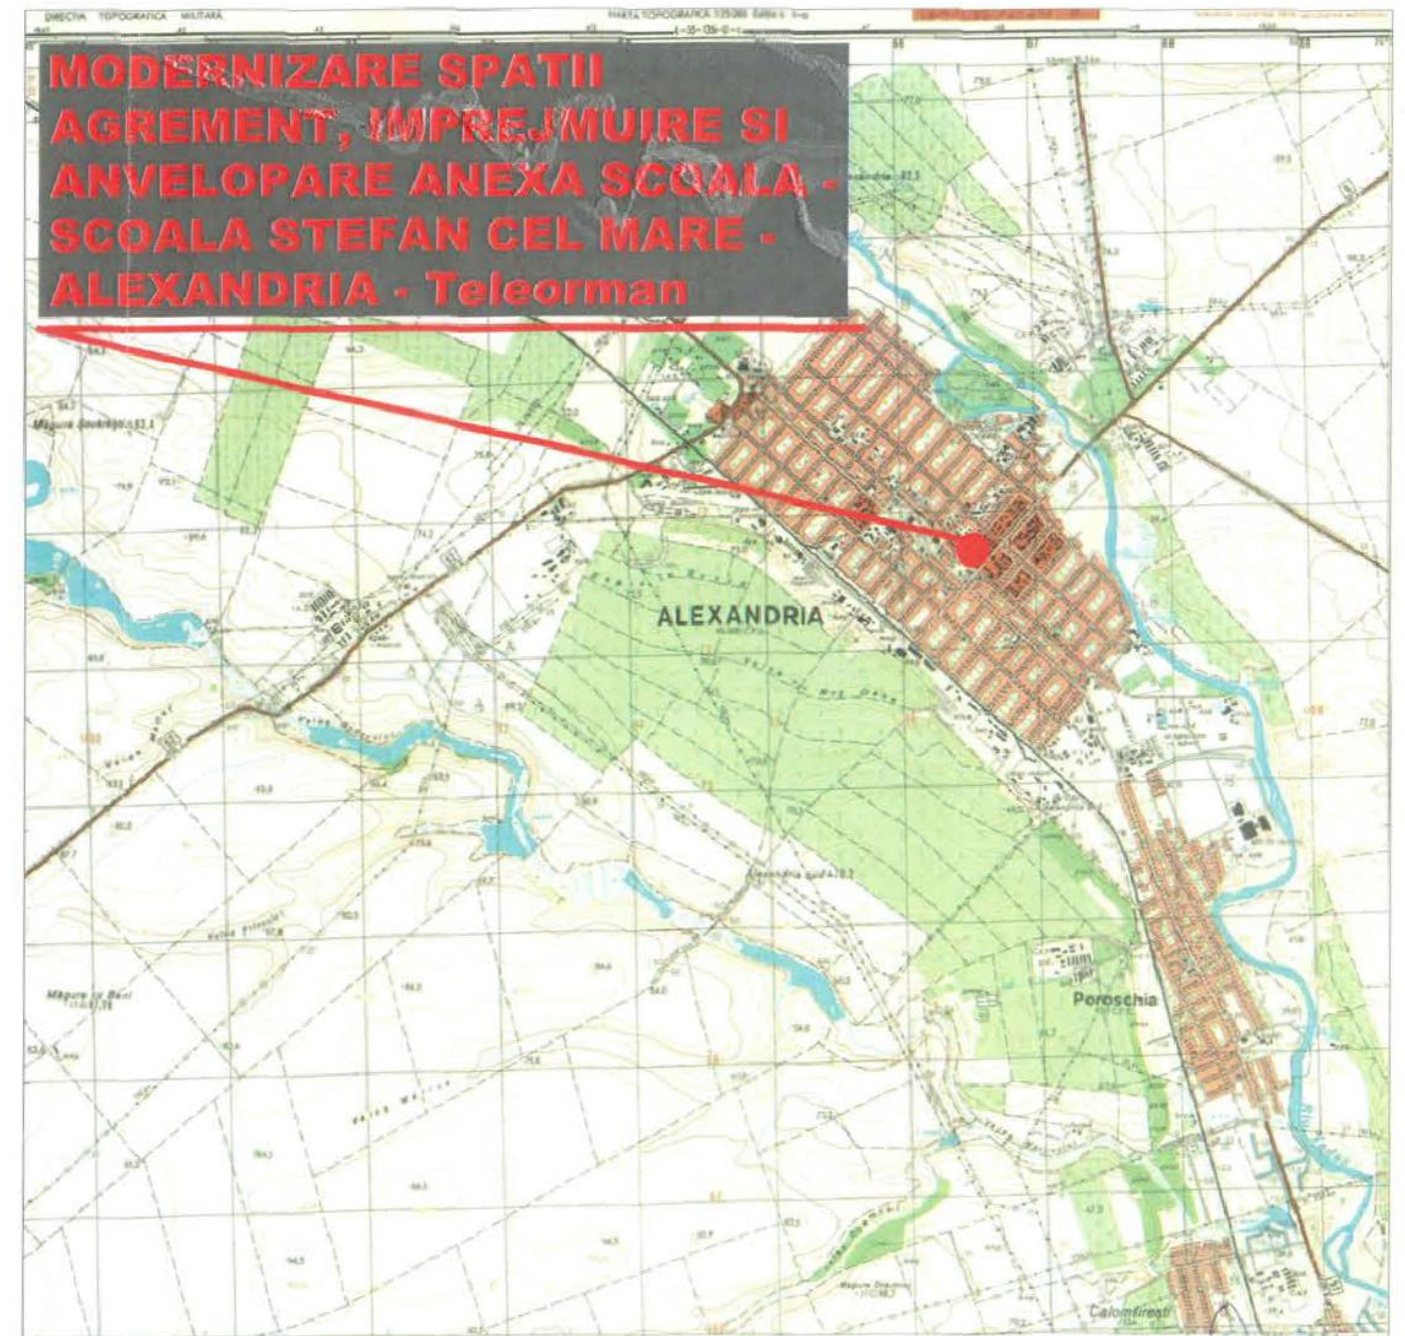


PLAN DE AMPLASAMENT

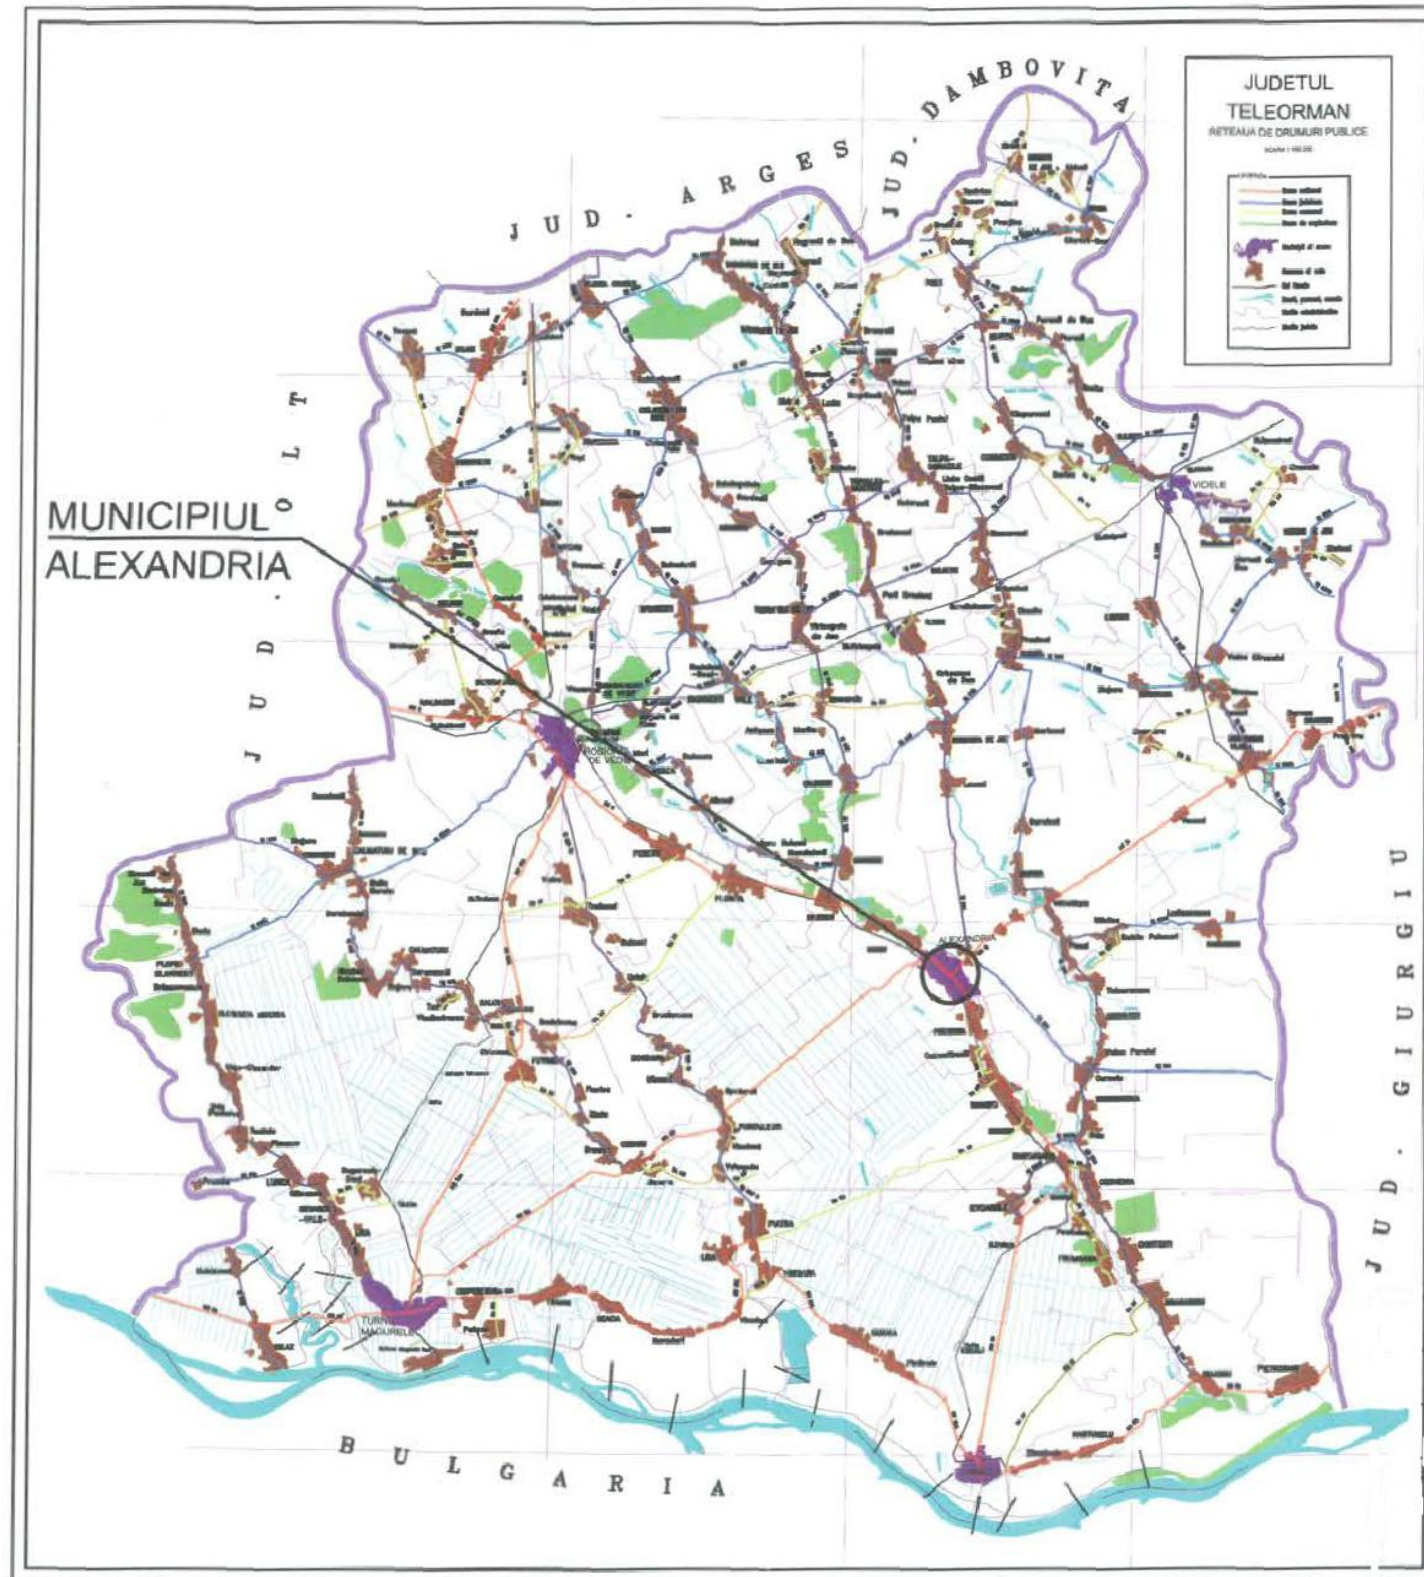

			REFERAT / EXPERTIZA	NR. / DATA
S.C. PRIMALEX PROIECT TEL S.R.L. ALEXANDRIA J34/459/2014; RO 33930760 Alexandria, str. Dunarii, nr. 282, bl. GA4, SC. a, parter, ap. 1			Denumire proiect: MODERNIZARE SPATII DE AGREMENT IMPREJMUIRE SI ANVELOPARE ANEXA SCOALA GIMNAZIALA STEFAN CEL MARE (ACTUALIZARE) mun. Alexandria, jud. Teleorman	Nr. proiect: 5/2017
Specificatie	Nume	Semnatura	Scara 1:10000	Beneficiar: MUNICIPIUL ALEXANDRIA
Sef proiect	arh. Popescu Victor			
Proiectat	arh. Popescu Victor		Data 2017	Titlul plansei: PLAN DE AMPLASAMENT
Desenat	arh. Popescu Victor			
				Faza: D.A.L.I.
				Plansa: Az