


Plan de situatie parcare

Scara 1:200

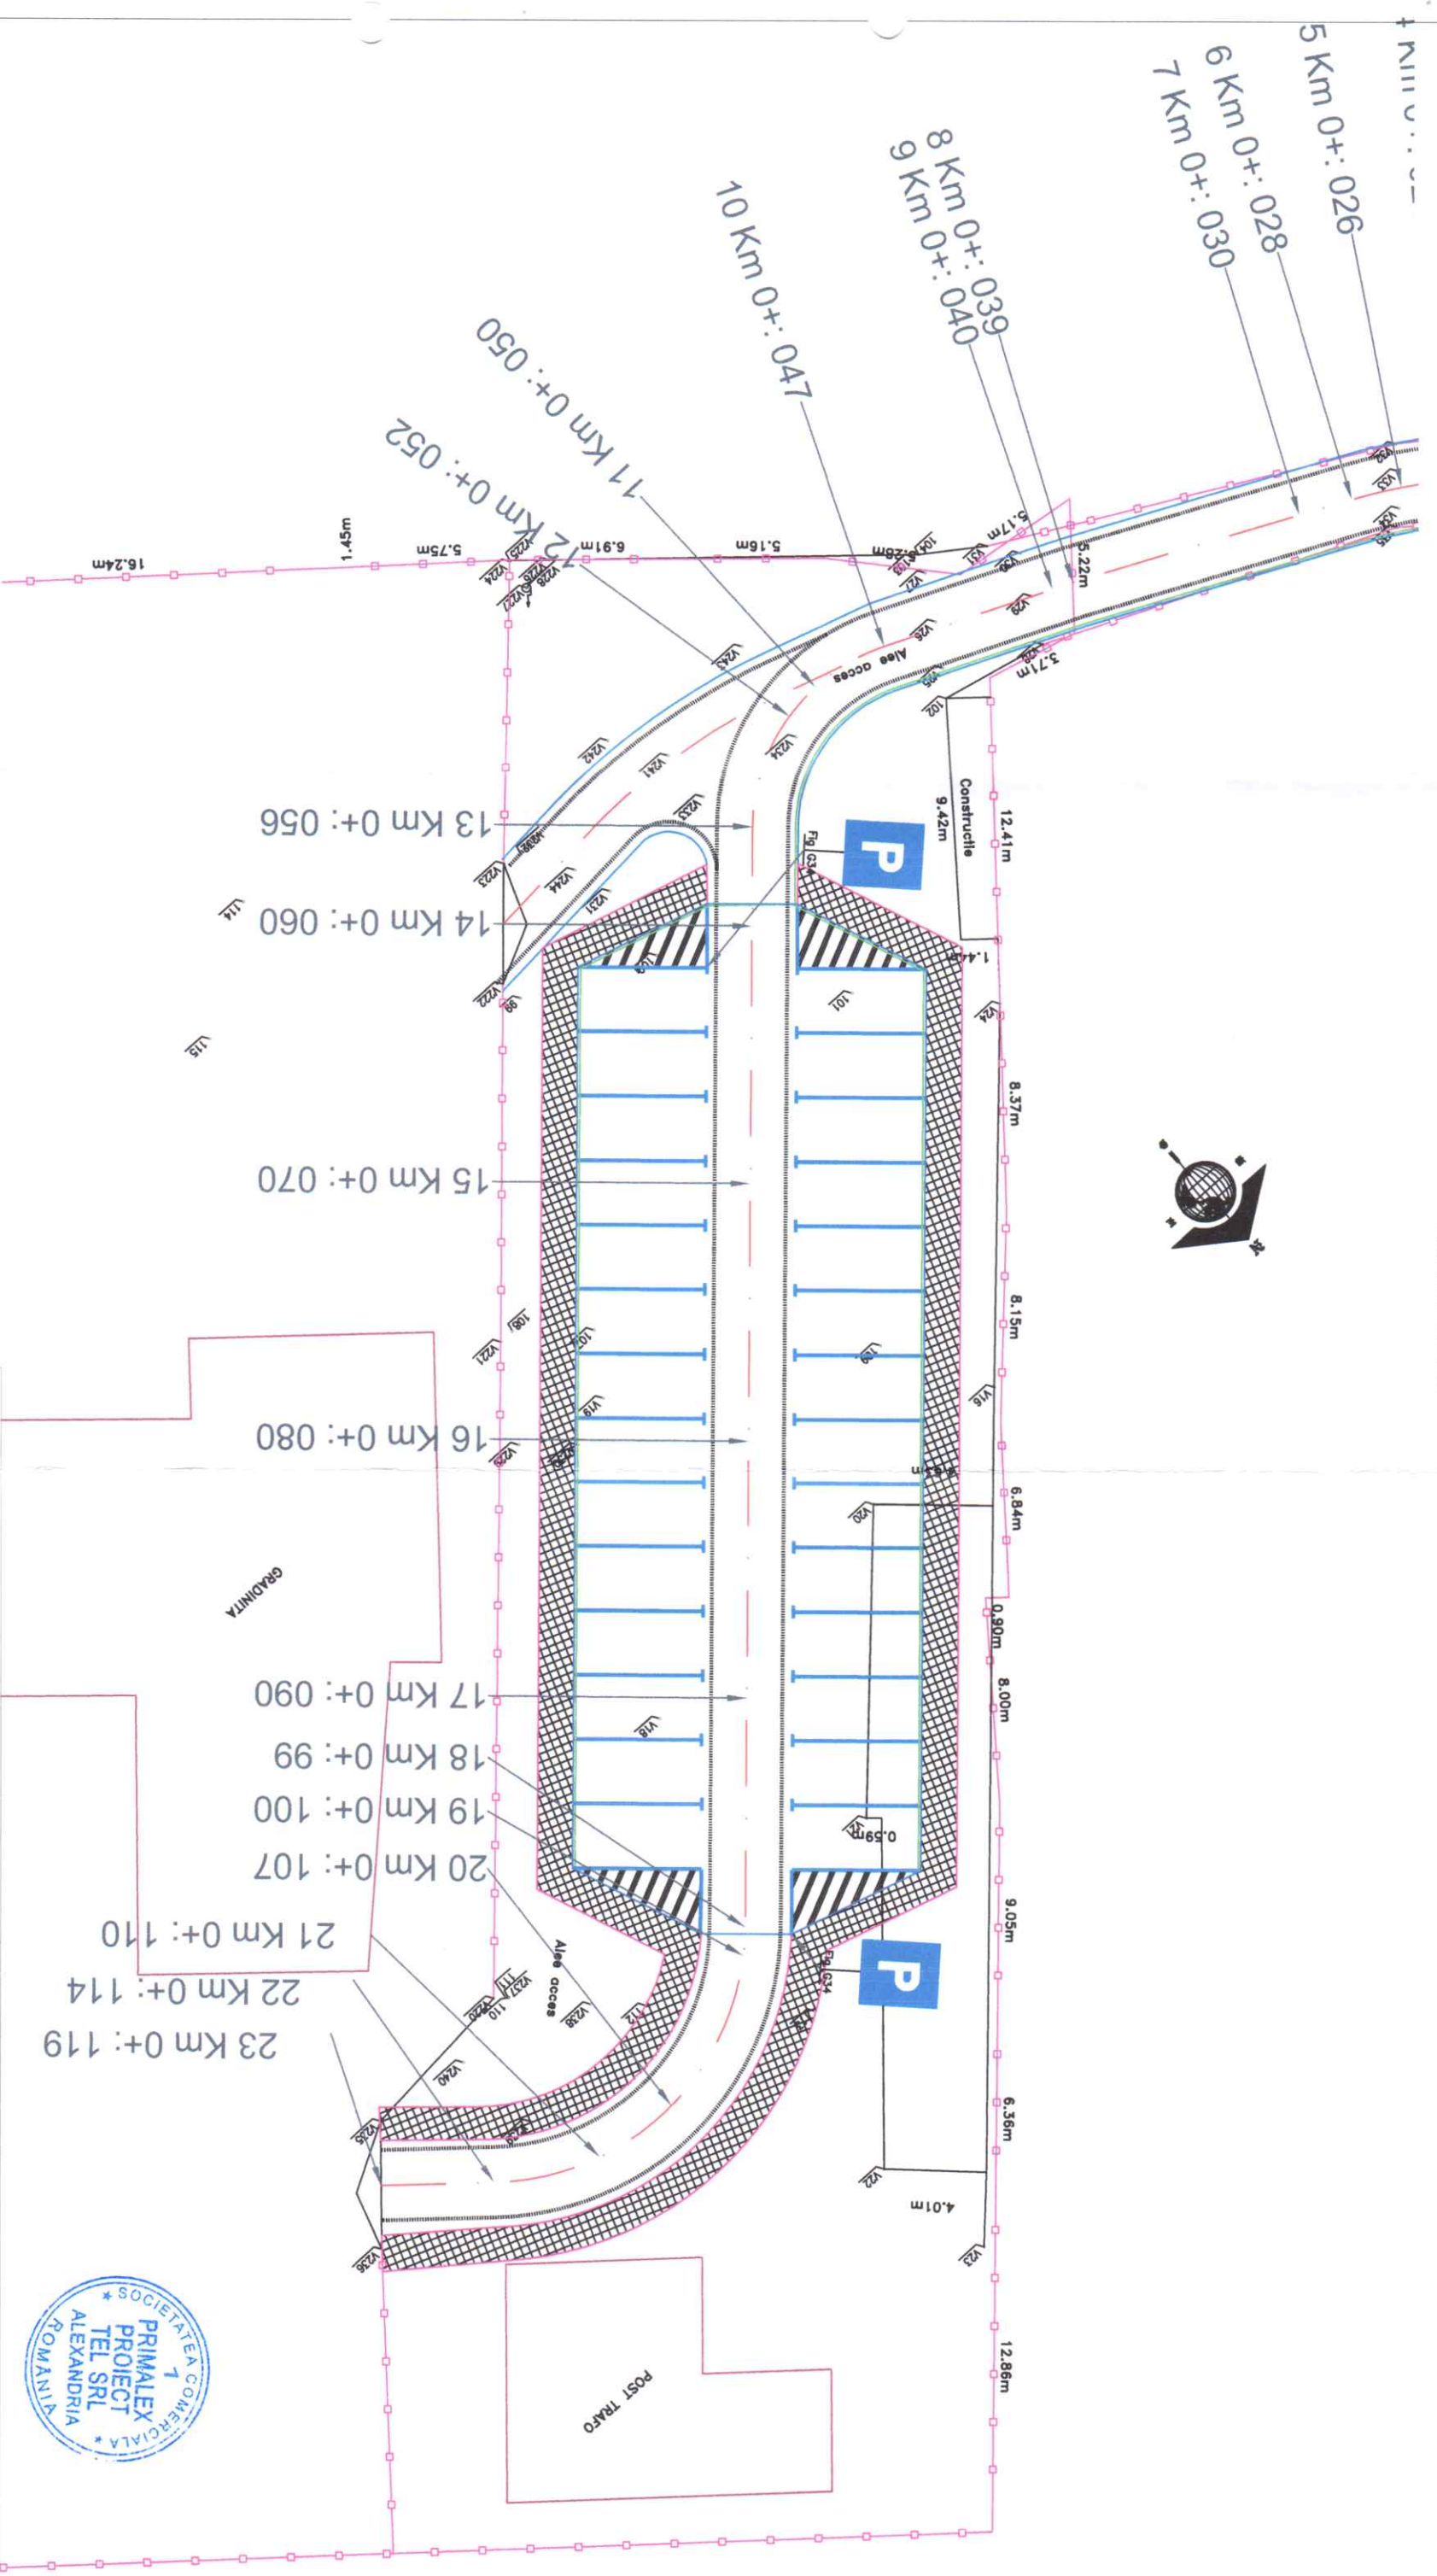

LEGENDA

- AX ALEE CAROSABILA
- MARGINE PARTE CAROSABILA
- BORDURI PREFABRICATE 20x25
- TROTUAT - PAVELE AUTOBLOCANTE
- RIGOLA CAROSABILA
- LIMITA PROPRIETATE

RC J 34 / 459 / 2014		PR NR. 22/2017	
SOCIETATEA COMERCIALA		FAZA P.T.	
S.C. PRIMALEX PROIECT TEL S.R.L.		PL. NR.	
ALEXANDRIA		MUNICIPIUL ALEXANDRIA, JUDETUL TELEORMAN	
DENUMIRE PROIECT: "CONSTRUIRE IMPREMIURE INCINTA SI AMENAJARE PARCARE LA GRADINITA CU PROGRAM PRELUNGIT NR.6"			
BENEFICIAR: MUNICIPIUL ALEXANDRIA, JUDETUL TELEORMAN			
SCARA	1:200	PLAN DE SITUATIE	
PS2			
Se f Proiect	arh. Pascut Claudiu Ionut		
Proiectant	ing. Anghel Radu		
Procesat CAD	ing. Anghel Radu		

