


Profil Transversal TIP

Scara 1:50

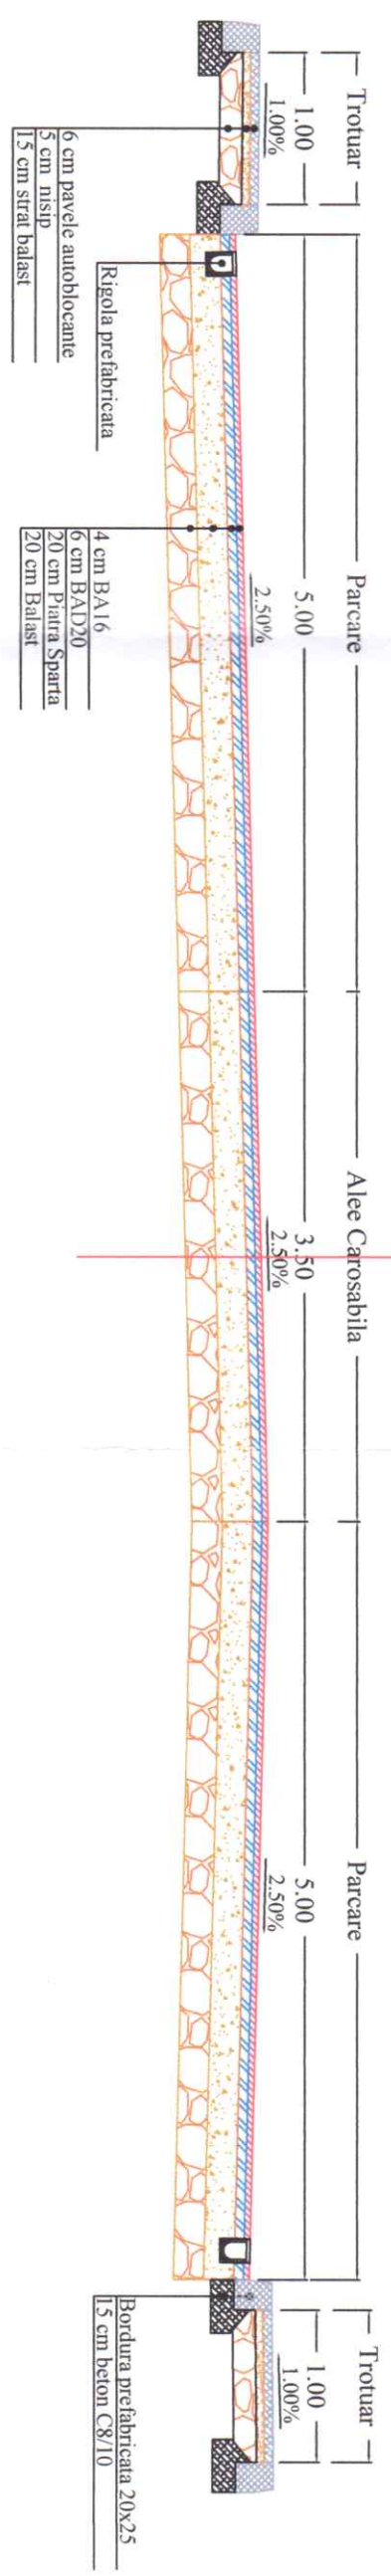

RC J 34 / 459 / 2014		DENUMIRE PROIECT: "CONSTRUIRE IMPREMIURE INCINTA SI AMENAJARE PARCARE LA GRADINITA CU PROGRAM PRELUNGIT NR.6"	PR NR. 22/2017	
SOCIETATEA COMERCIALA S.C. PRIMALEX PROIECT TEL S.R.L. ALEXANDRIA				FAZA P.T.
BENEFICIAR: MUNICIPUL ALEXANDRIA, JUDETUL TELEORMAN		SCARA 1:50	PROFIL TRANSVERSAL TIP PARCARI SI ALEE CAROSABILA	
Sef Proiect	anh. Pascut Claudiu			PL. NR.
Proiectant	ing. Anghel Radu			
Procesat CAD	ing. Anghel Radu		PTT2	