


PLAN DE SITUATIE

SCARA 1:250

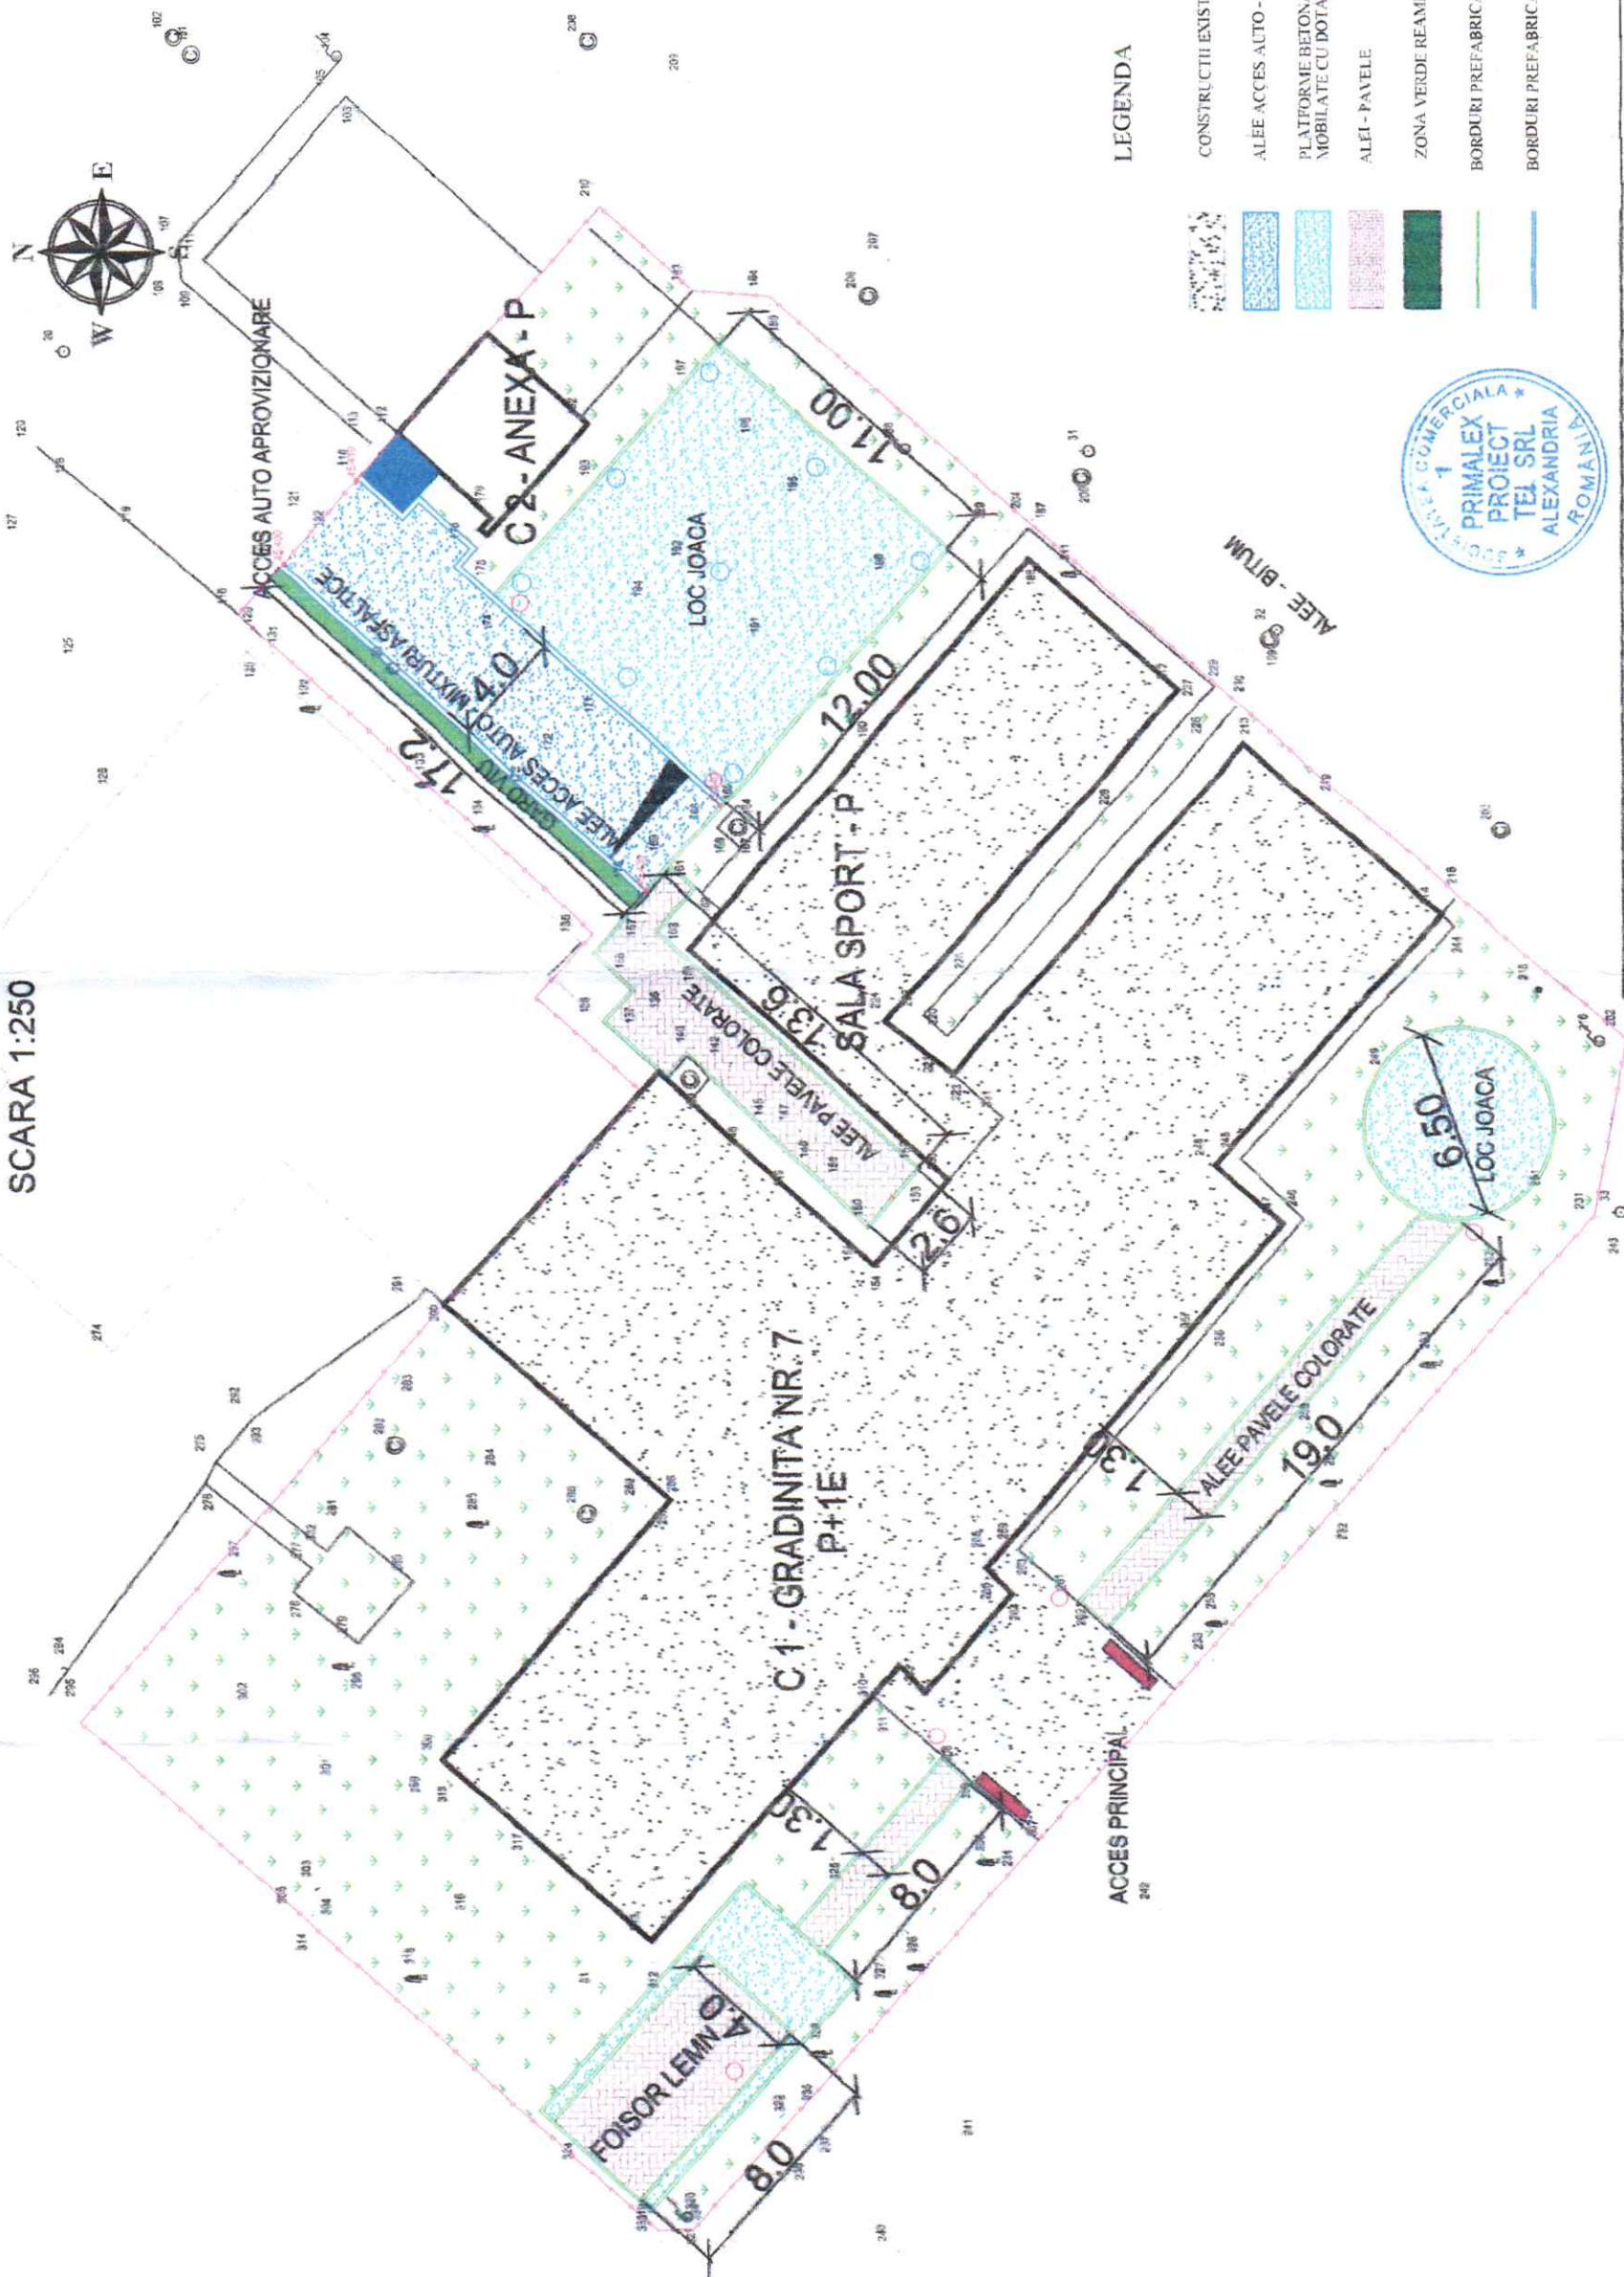

LEGENDA

- CONSTRUCTII EXISTENTE
- ALEE ACCES AUTO - MIXTURI ASFALTICE
- PLATFORME BETONATE CU TARTAN MOBILATE CU DOTARI DE JOACA SI RECREERE
- ALEI - PAVELE
- ZONA VERDE REAMENAJATA
- BORDURI PREFABRICATE 10X15 cm
- BORDURI PREFABRICATE 20X25 cm



Categoria de importanta a lucrarilor conform HG 766 / 1997 este D (REDUSA)

S.C. PRIMALEX PROIECT TEL S.R.L. ALEXANDRIA		Denumire proiect: Amenajare curte (alei, loc de joaca, parc) la Gradinita cu Program Prelungit nr. 7		Proiect nr. 10/2020
Specificatie	Nume	Semnatura	Scara	Faza
Sef Proiect	arh. Ion STOICA	<i>[Signature]</i>	1:250	P.T.E.
Proiectant	ing. Radu ANGHIEL	<i>[Signature]</i>	Data	Plansa
Procesat CAD	ing. Radu ANGHIEL	<i>[Signature]</i>	2020	PSP-01
		Beneficiar:	Municipiul Alexandria, judetul Teleorman	
		PLAN DE SITUATIE		