

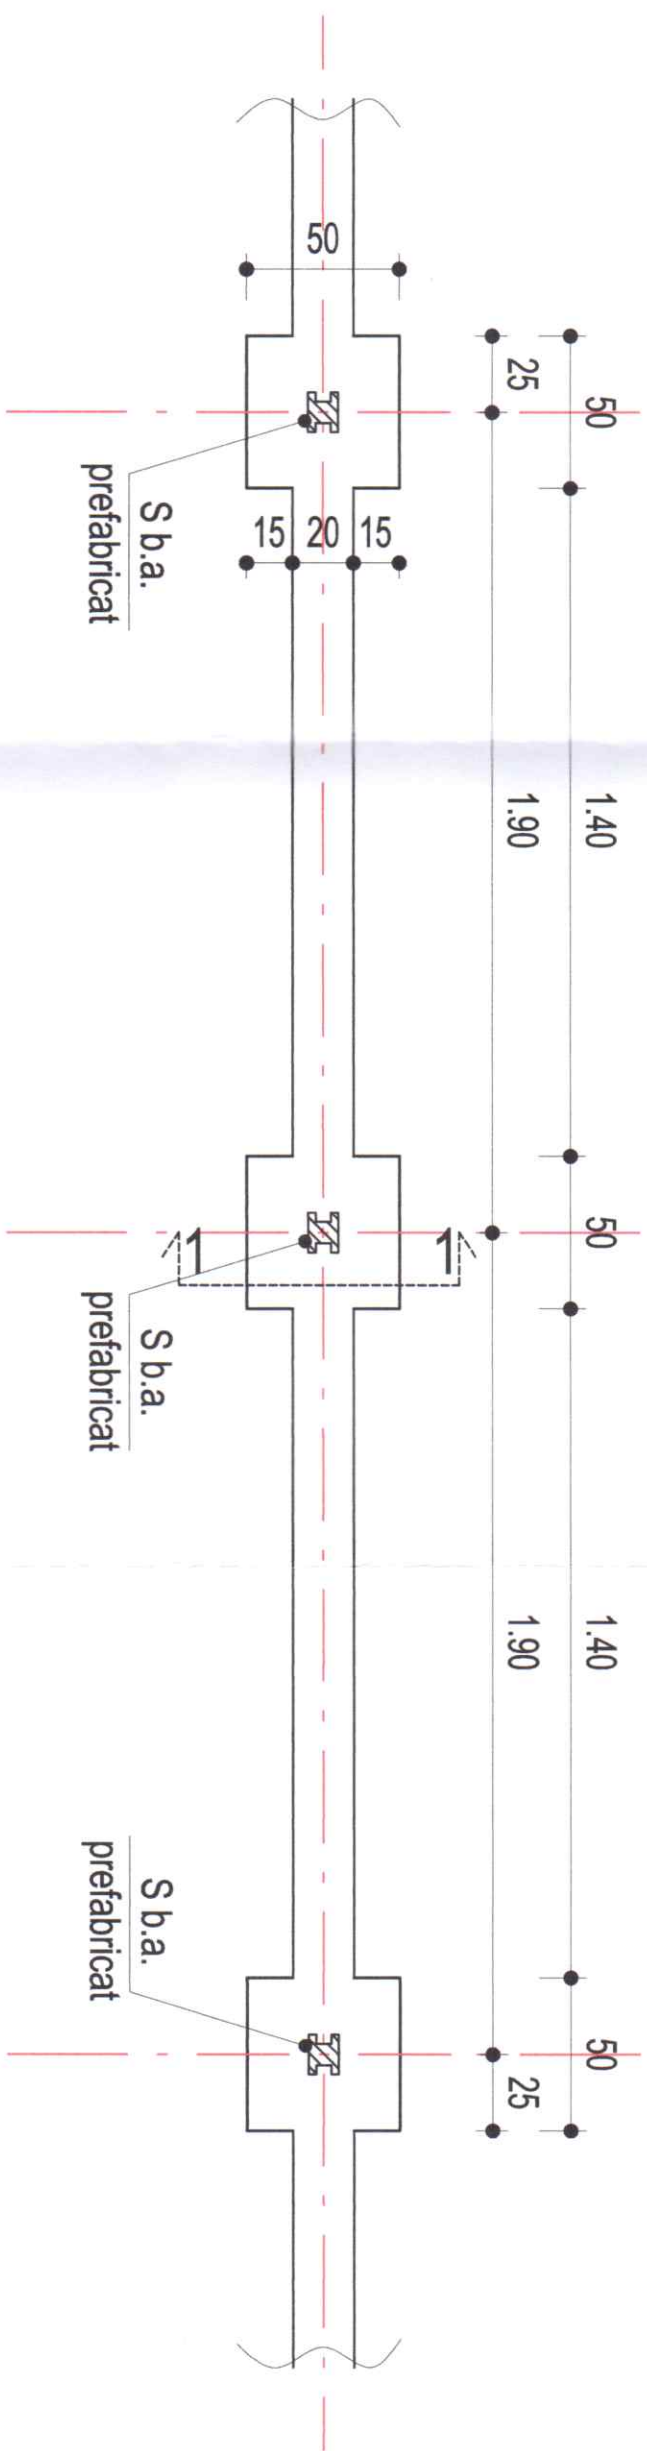


# Plan caracteristic de fundatii

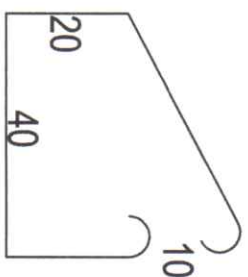

## Sectiune 1-1

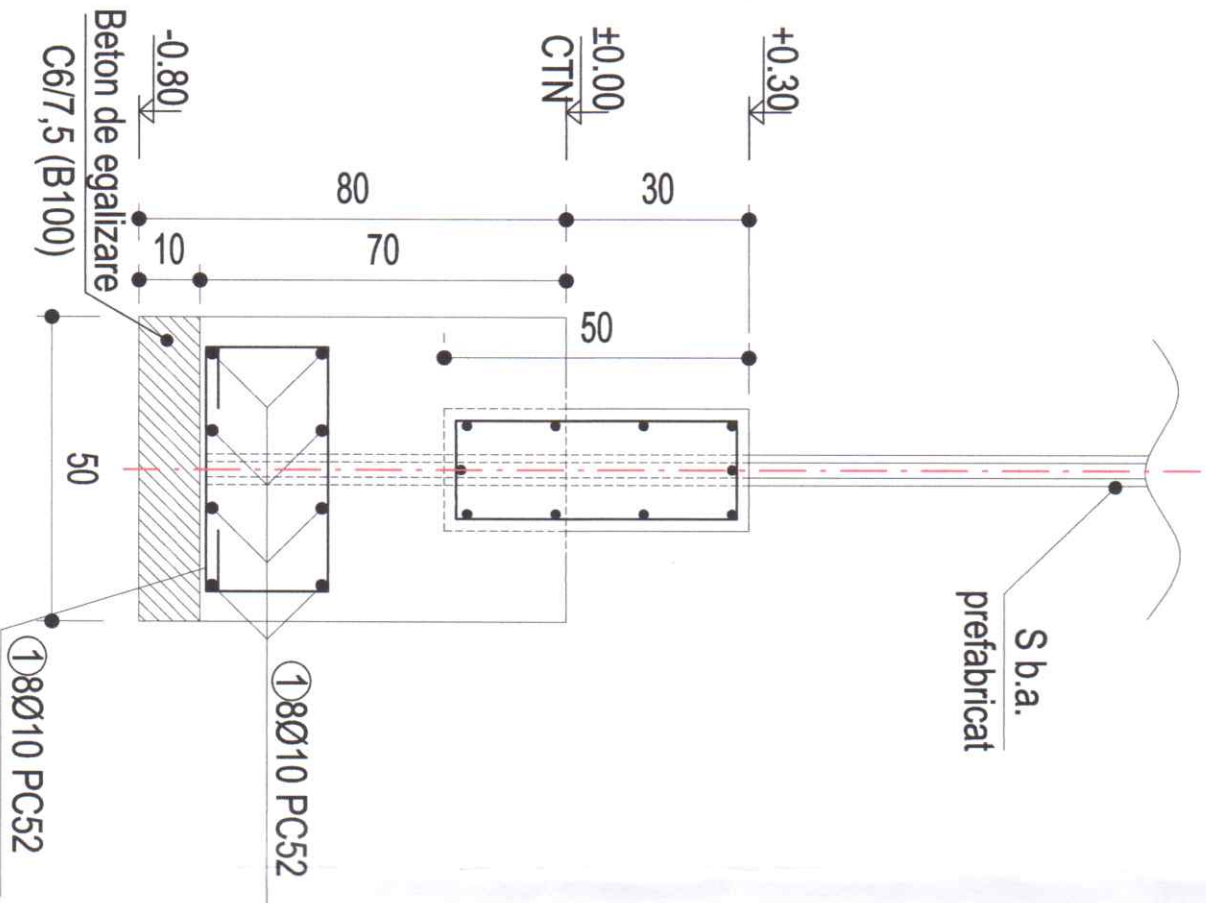

①8Ø10 PC52  
L = 1.40 m



S.C. PRIMALEX PROIECT TEL S.R.L. ALEXANDRIA		NR./DATA	Project nr.: 22/2017
Denumire proiect: Construire imprejurire incinta si amenajare parcare la Gradinita cu Program Prelungit nr.6		REFERAT / EXPERITZA	FAZA: P.T.
Specificatie	Nume	Semnatura	Scara
Sef proiect	arh. Pascut Claudiu Ionut		1:20
Proiectat	ing. Visan Ionut		1:10
Desenat	ing. Visan Ionut		Data 2017
Beneficiar: MUNICIPIUL ALEXANDRIA		PLAN FUNDATIE SI DETALII FUNDATIE	
Plansa:		R0	