

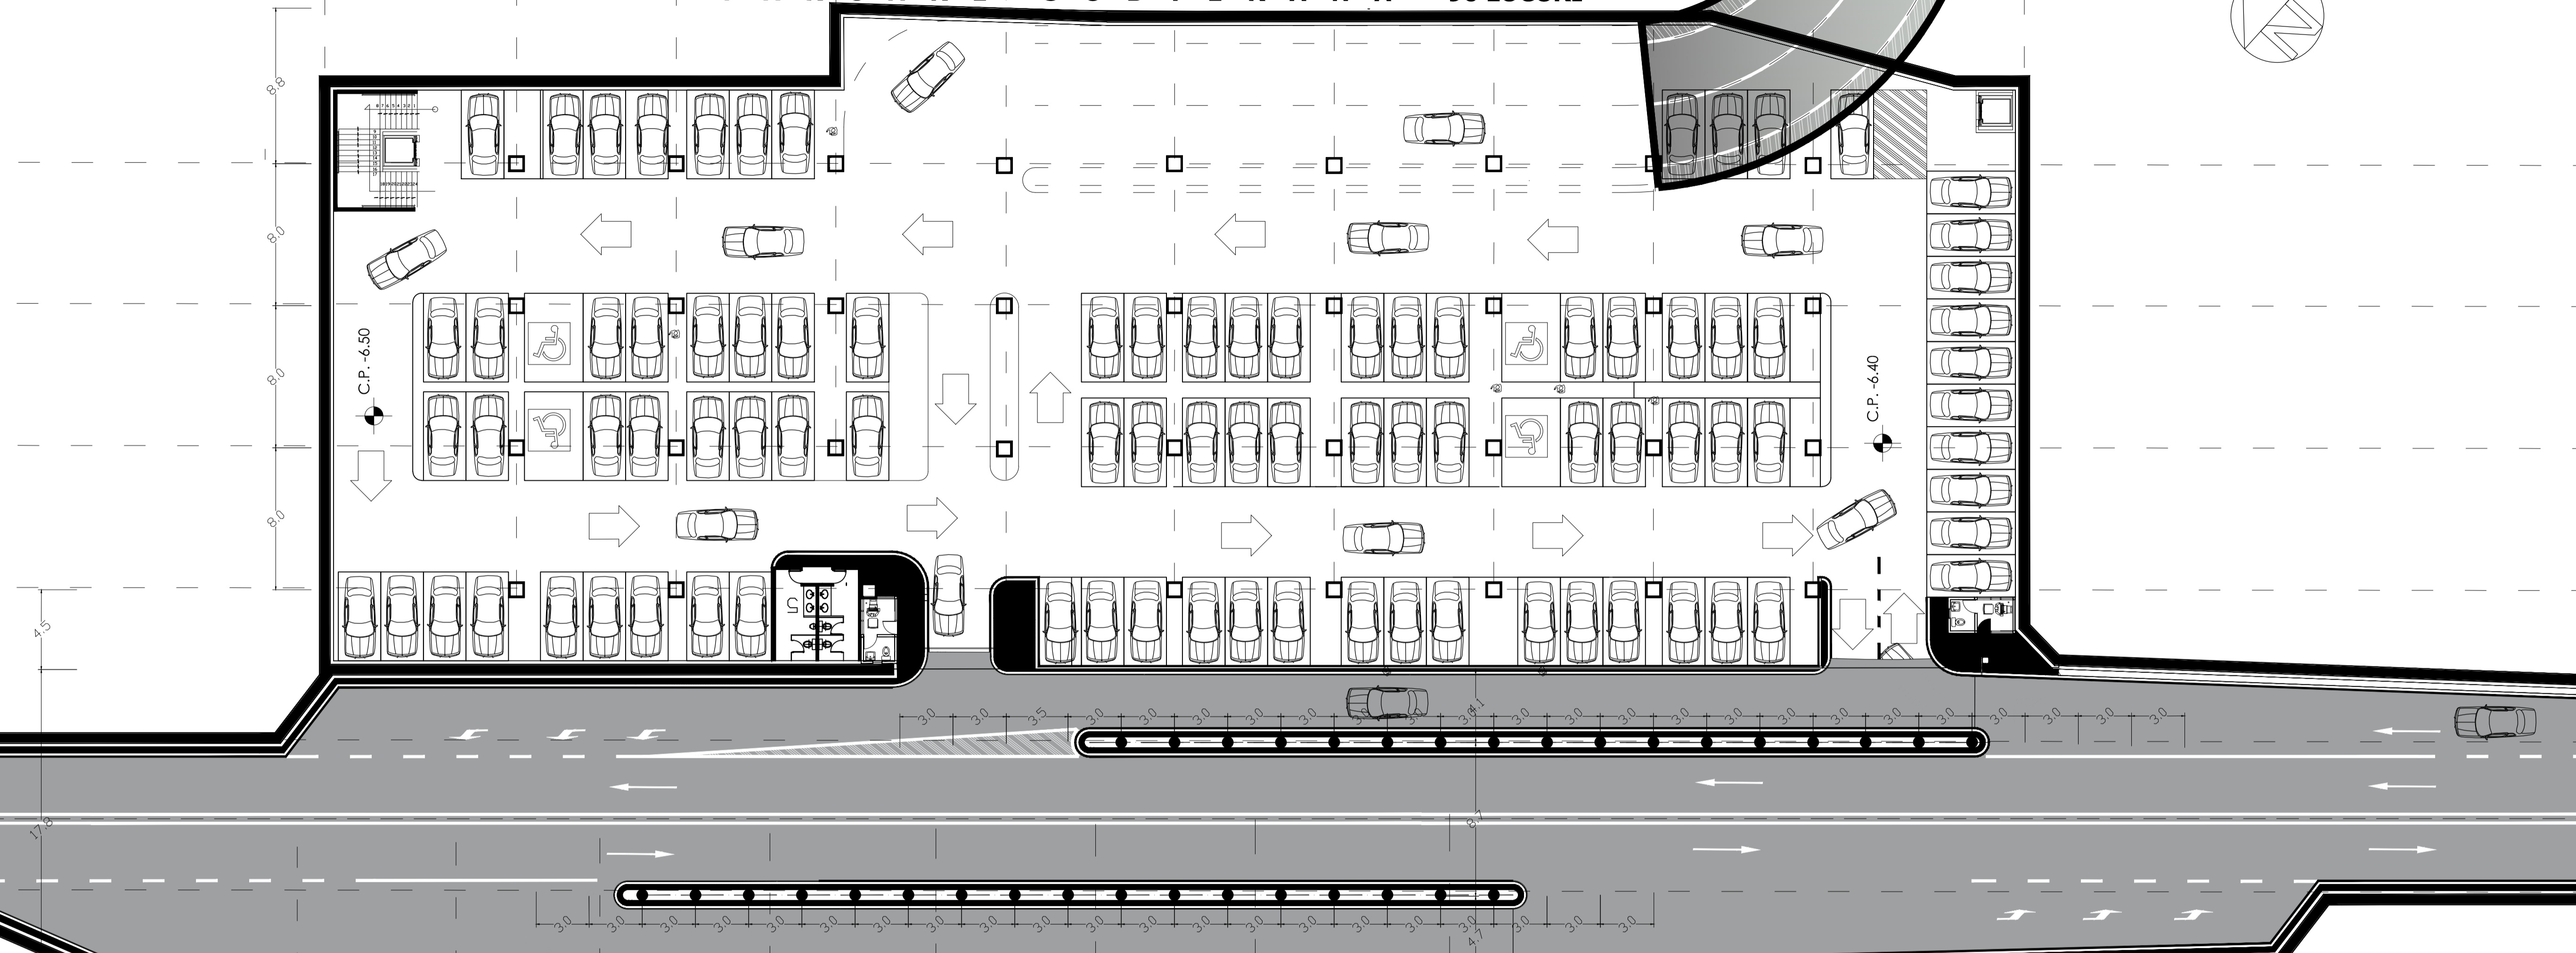


P A R C A R E S U B T E R A N A 90 LOCURI

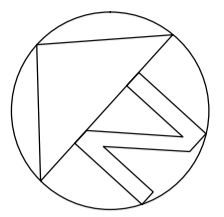

P A R C A R E S U B T E R A N A 71 LOCURI

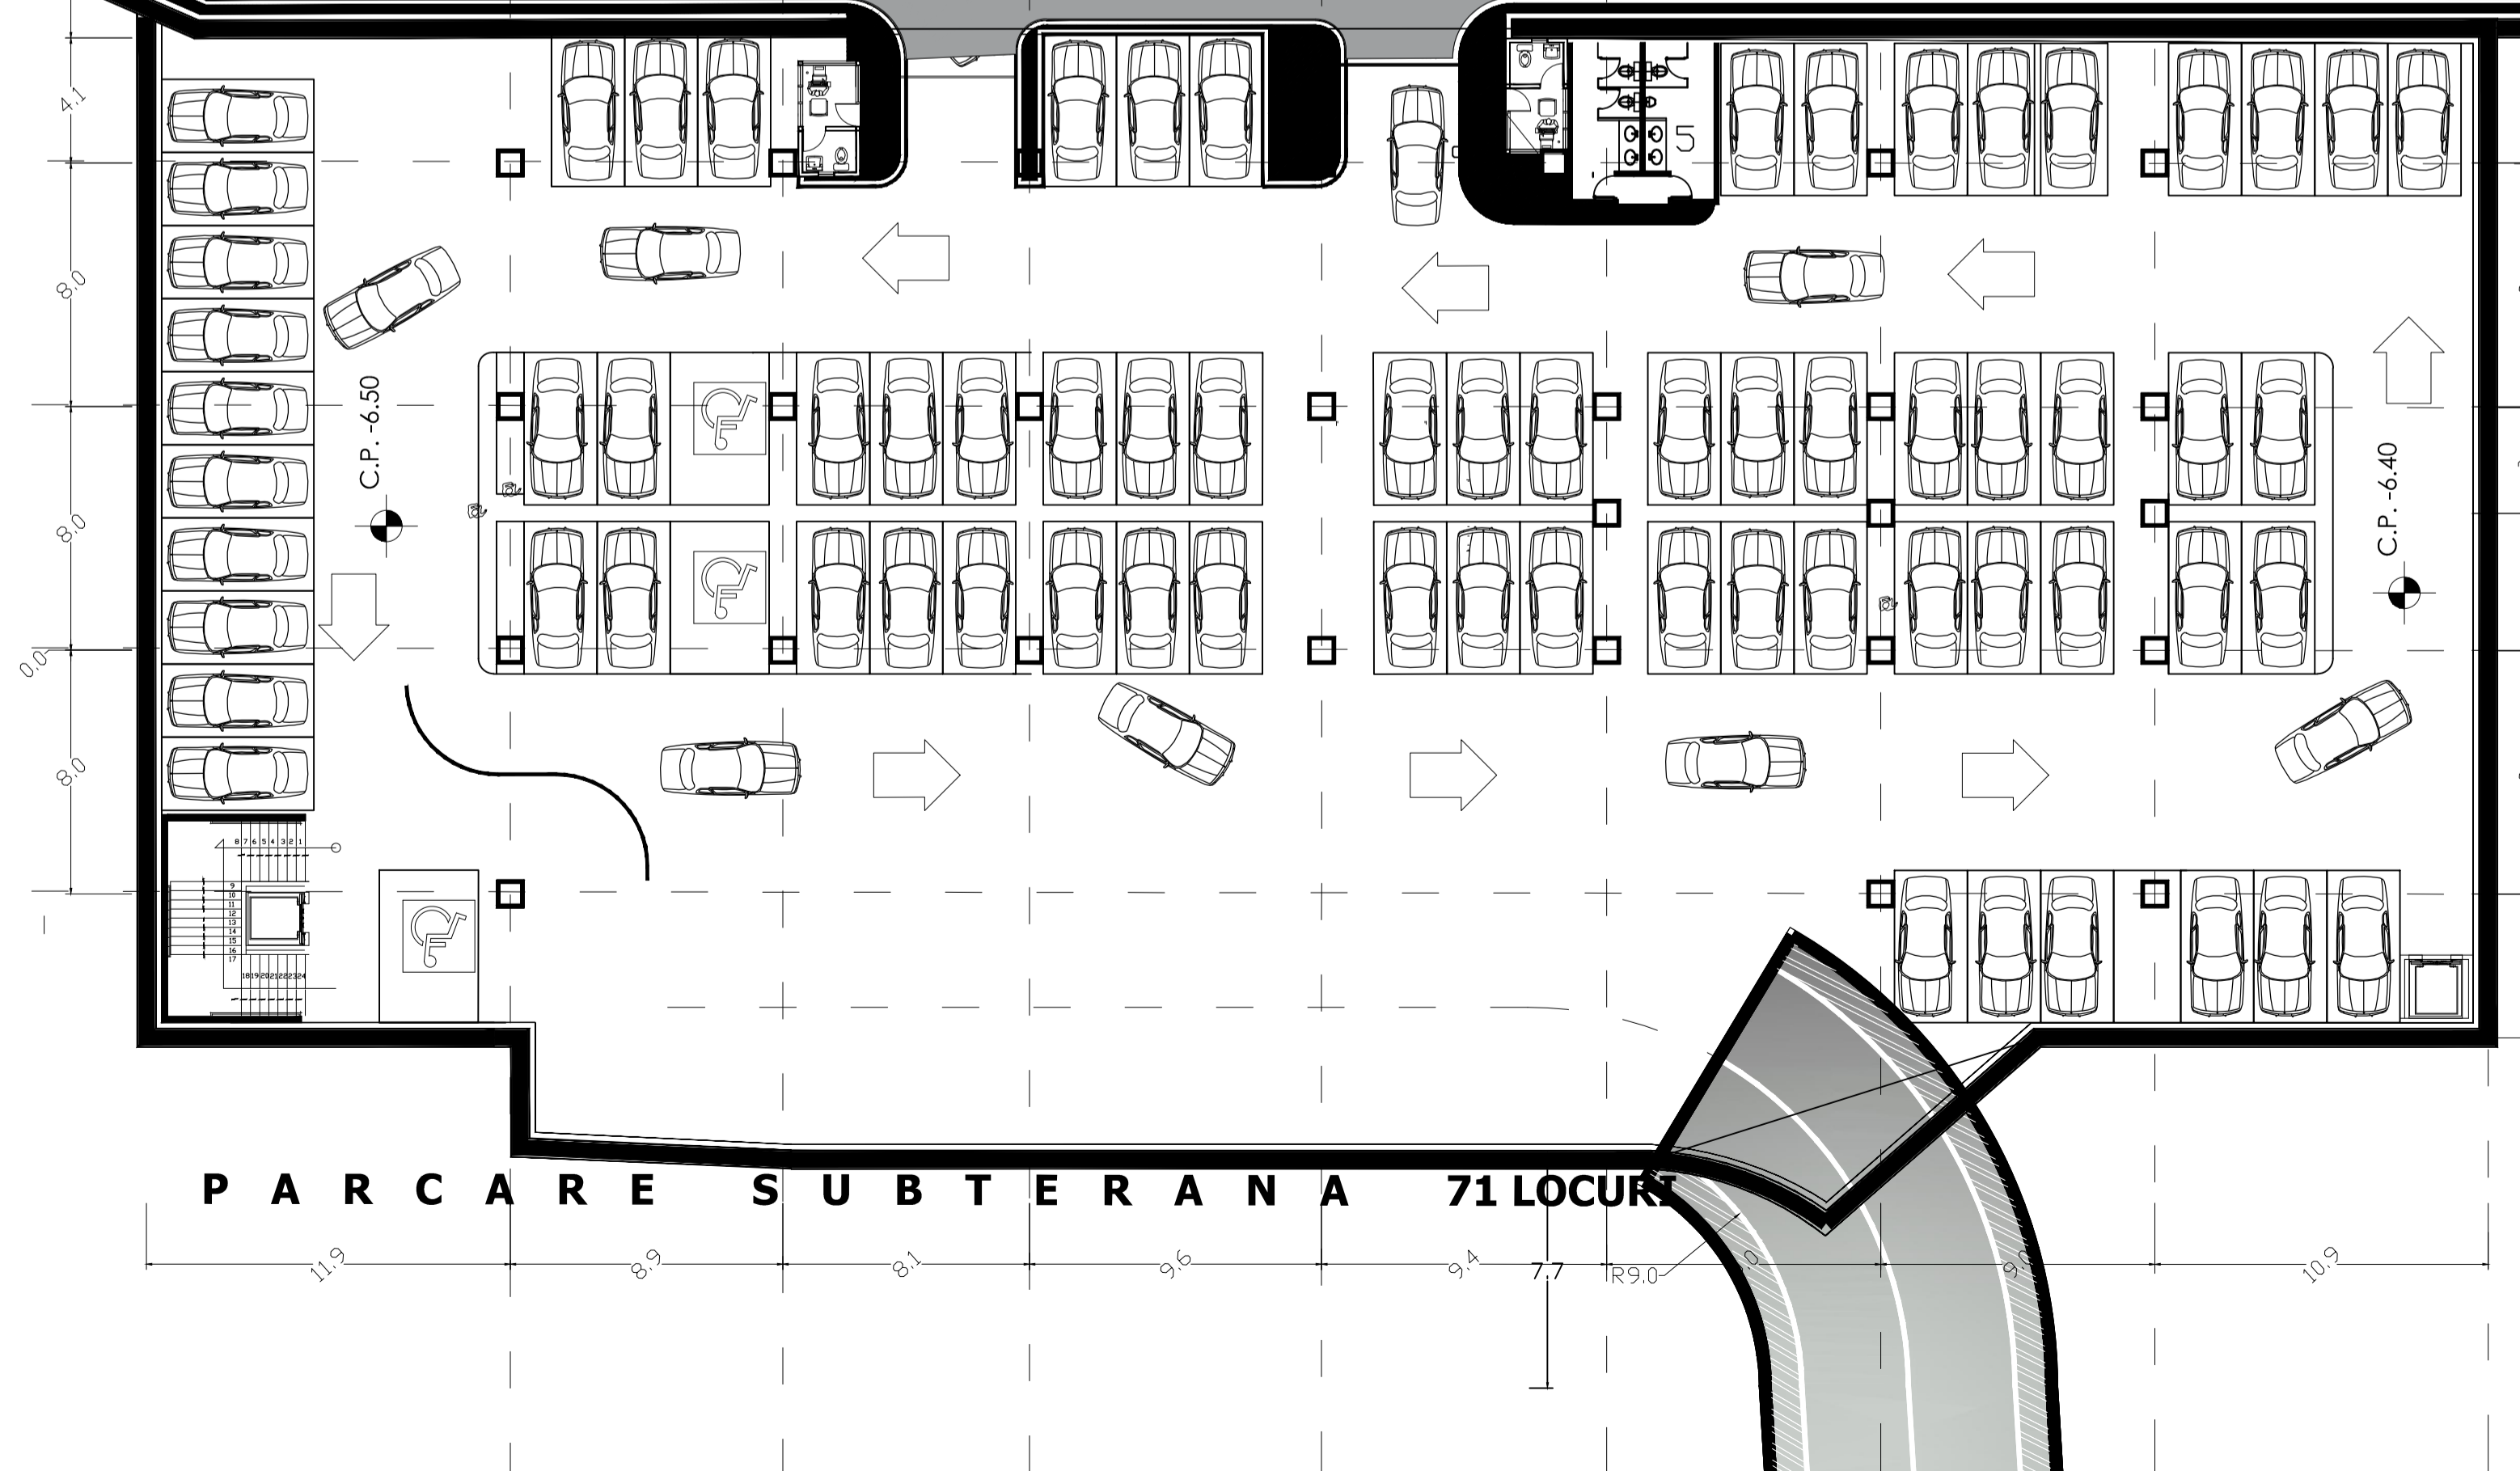

VERIFICATOR / EXPERT		SEMNTURA		CERINTA	REFERAT / EXPERTIZA NR. / DATA	
		PROIECTANT GENERAL: SC SPECIALIST CONSULTING SRL Adresa: Str. Teodosie Rudeanu nr.69 Tel: 021 222 11 21 Fax: 0318 170 160 e-mail: office@specialistconsulting.ro		Scara: 1/200	Beneficiar: Primaria Alexandria Str. Dunarii nr. 139, Cod 140030 Alexandria, Judetul Teleorman, Romania email: primalex@alexandria.ro telefon: +40 0247 317732 / 317733 fax: +40 0247 317 728	
		SEMNTURA 				Data: August 2014
SPECIFICATIE	NUME	SEMNTURA		Proiect: RECONFIGURARE TRAFIC RUTIER SI PIETONAL IN ZONA CENTRALA A MUNICIPIULUI ALEXANDRIA - PASAJ RUTIER Amplasament: Judetul Teleorman, Municipiul Alexandria	Faza: Studiu Fezabilitate Plnr.: A04	
SEF PROIECT	Arh. Ciprian Strat	SEMNTURA			Plan cota -6.33 - Plan parcare, Plan pasaj - zona acoperita	Revizia 00
PROIECTAT	Arh. Ursachi Andrian	SEMNTURA				
DESENAT		SEMNTURA				

Reproducerea sau utilizarea integrala sau partiala a prezentului document in orice publicati sau prin orice procedee este interzisa daca nu exista acordul scris al SPECIALIST CONSULTING. No part of this document may be reproduced in any form or by any means nor shown to third parties without SPECIALIST CONSULTING written permission.