

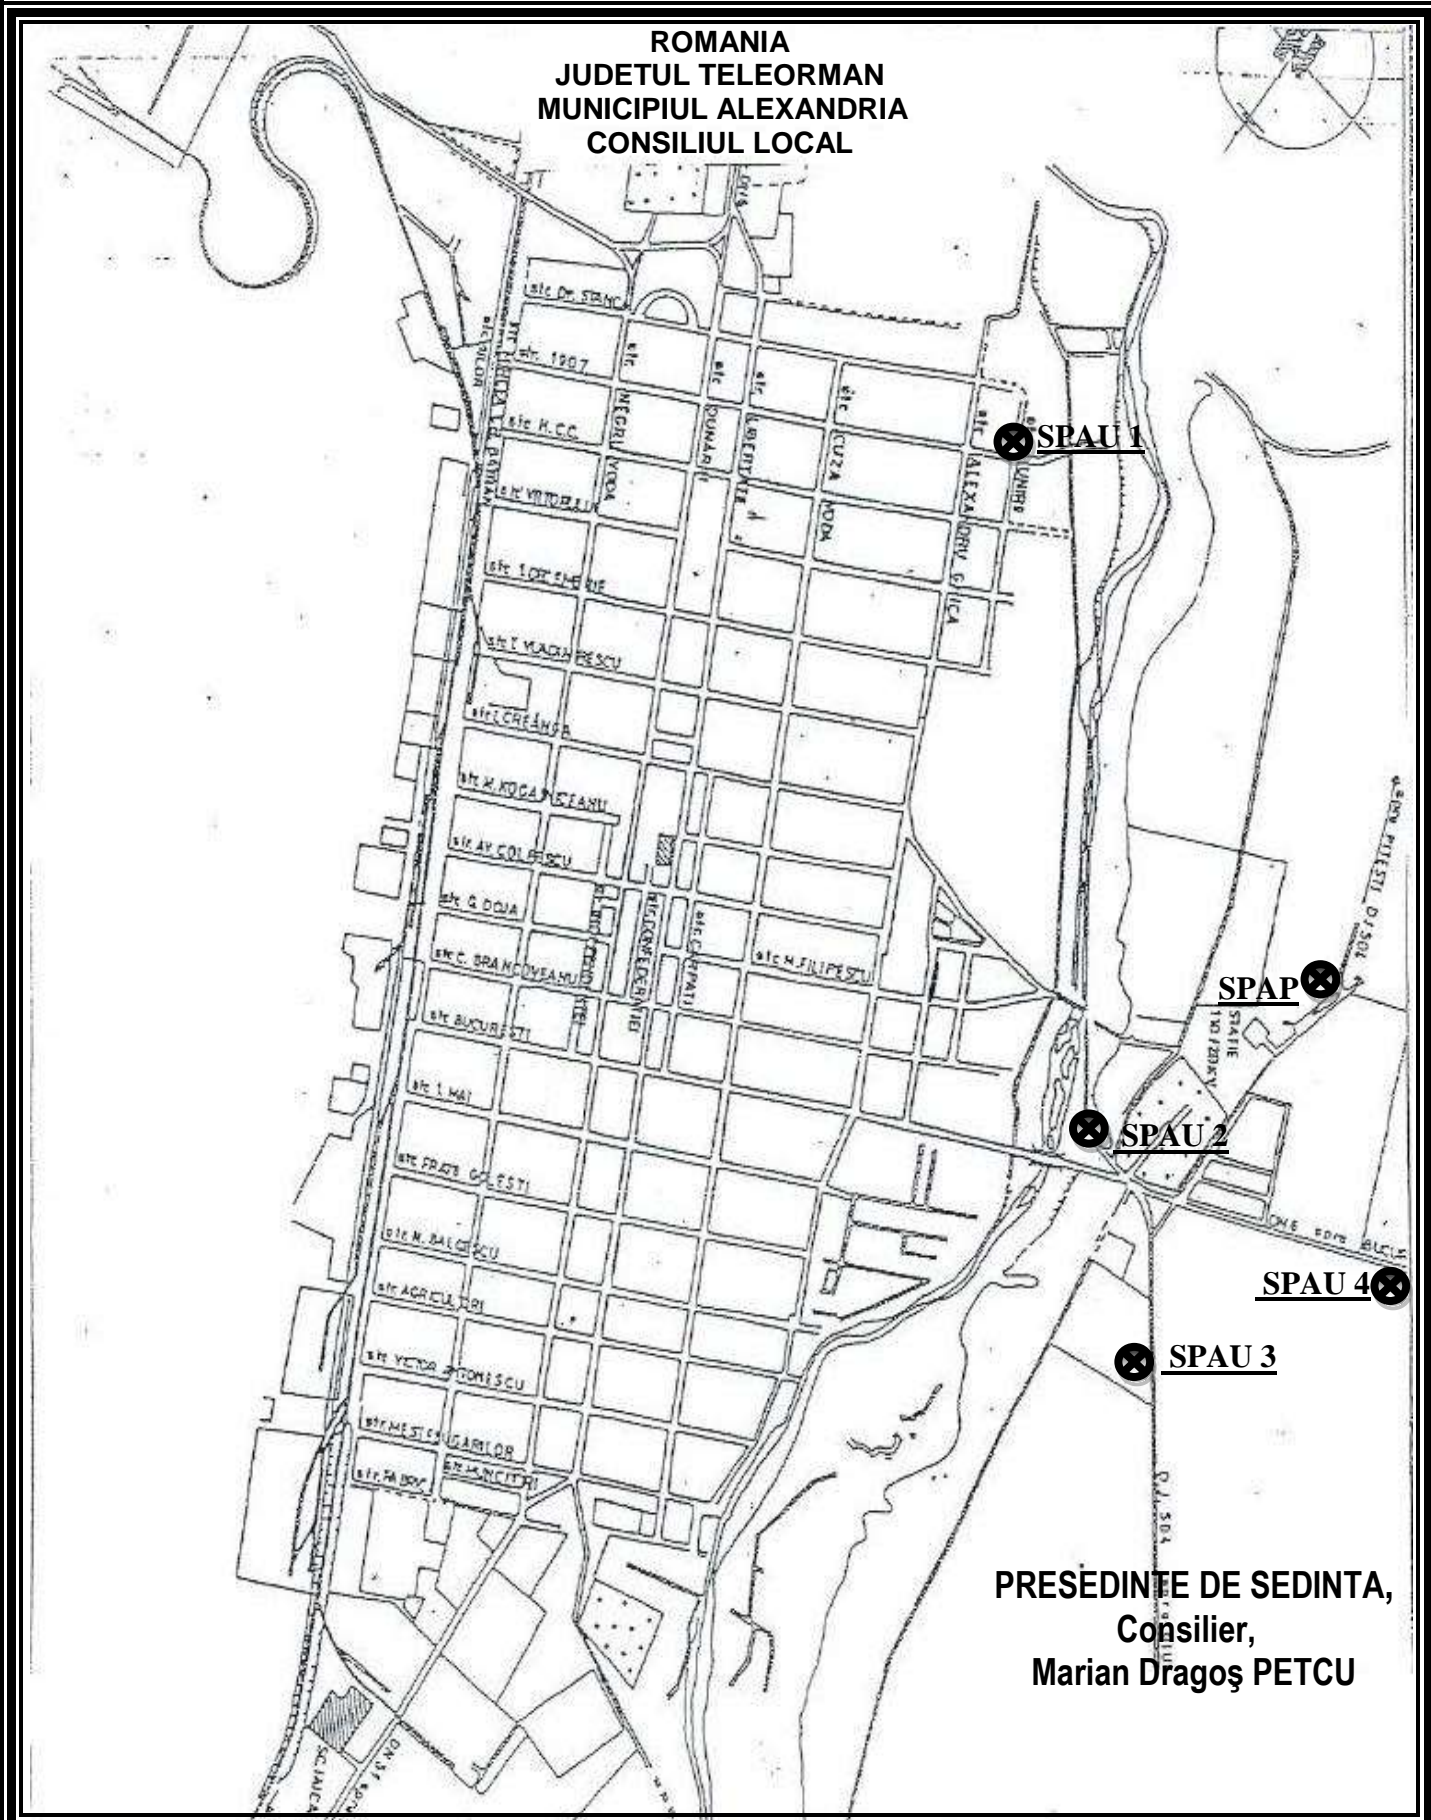


ROMANIA
JUDETUL TELEORMAN
MUNICIPIUL ALEXANDRIA
CONSILIUL LOCAL

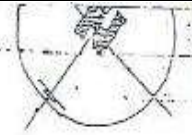

**PRESEDINTE DE SEDINTA,
Consilier,
Marian Dragoş PETCU**

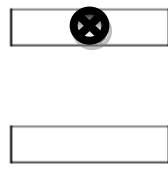

| |
|---|
| Terenuri Stati de pompare apa uzata-SPAU 1, 2, 3, 4 si Statie de pompare apa potabila-SPAP, mun. Alexandria, jud. Teleorman |
| St SPAU 1=4,00 m.p.; St SPAU 2=4,00 m.p.; St SPAU 3=4,00 m.p.; |
| St SPAU 4=100,00 m.p.; St SPAP=179,00 m.p. |
| |
| |

**Anexa nr. 3 la
H.C.L.
Nr.346din 28 noiembrie 2018
PLAN DE INCADRARE IN
TERITORIU**

