

ROMANIA  
JUDETUL TELEORMAN  
MUNICIPIUL ALEXANDRIA  
CONSILIUL LOCAL




Anexa nr.3

H.C.L.

Nr. 12 din 28.01 2011

PLAN DE SITUATIE

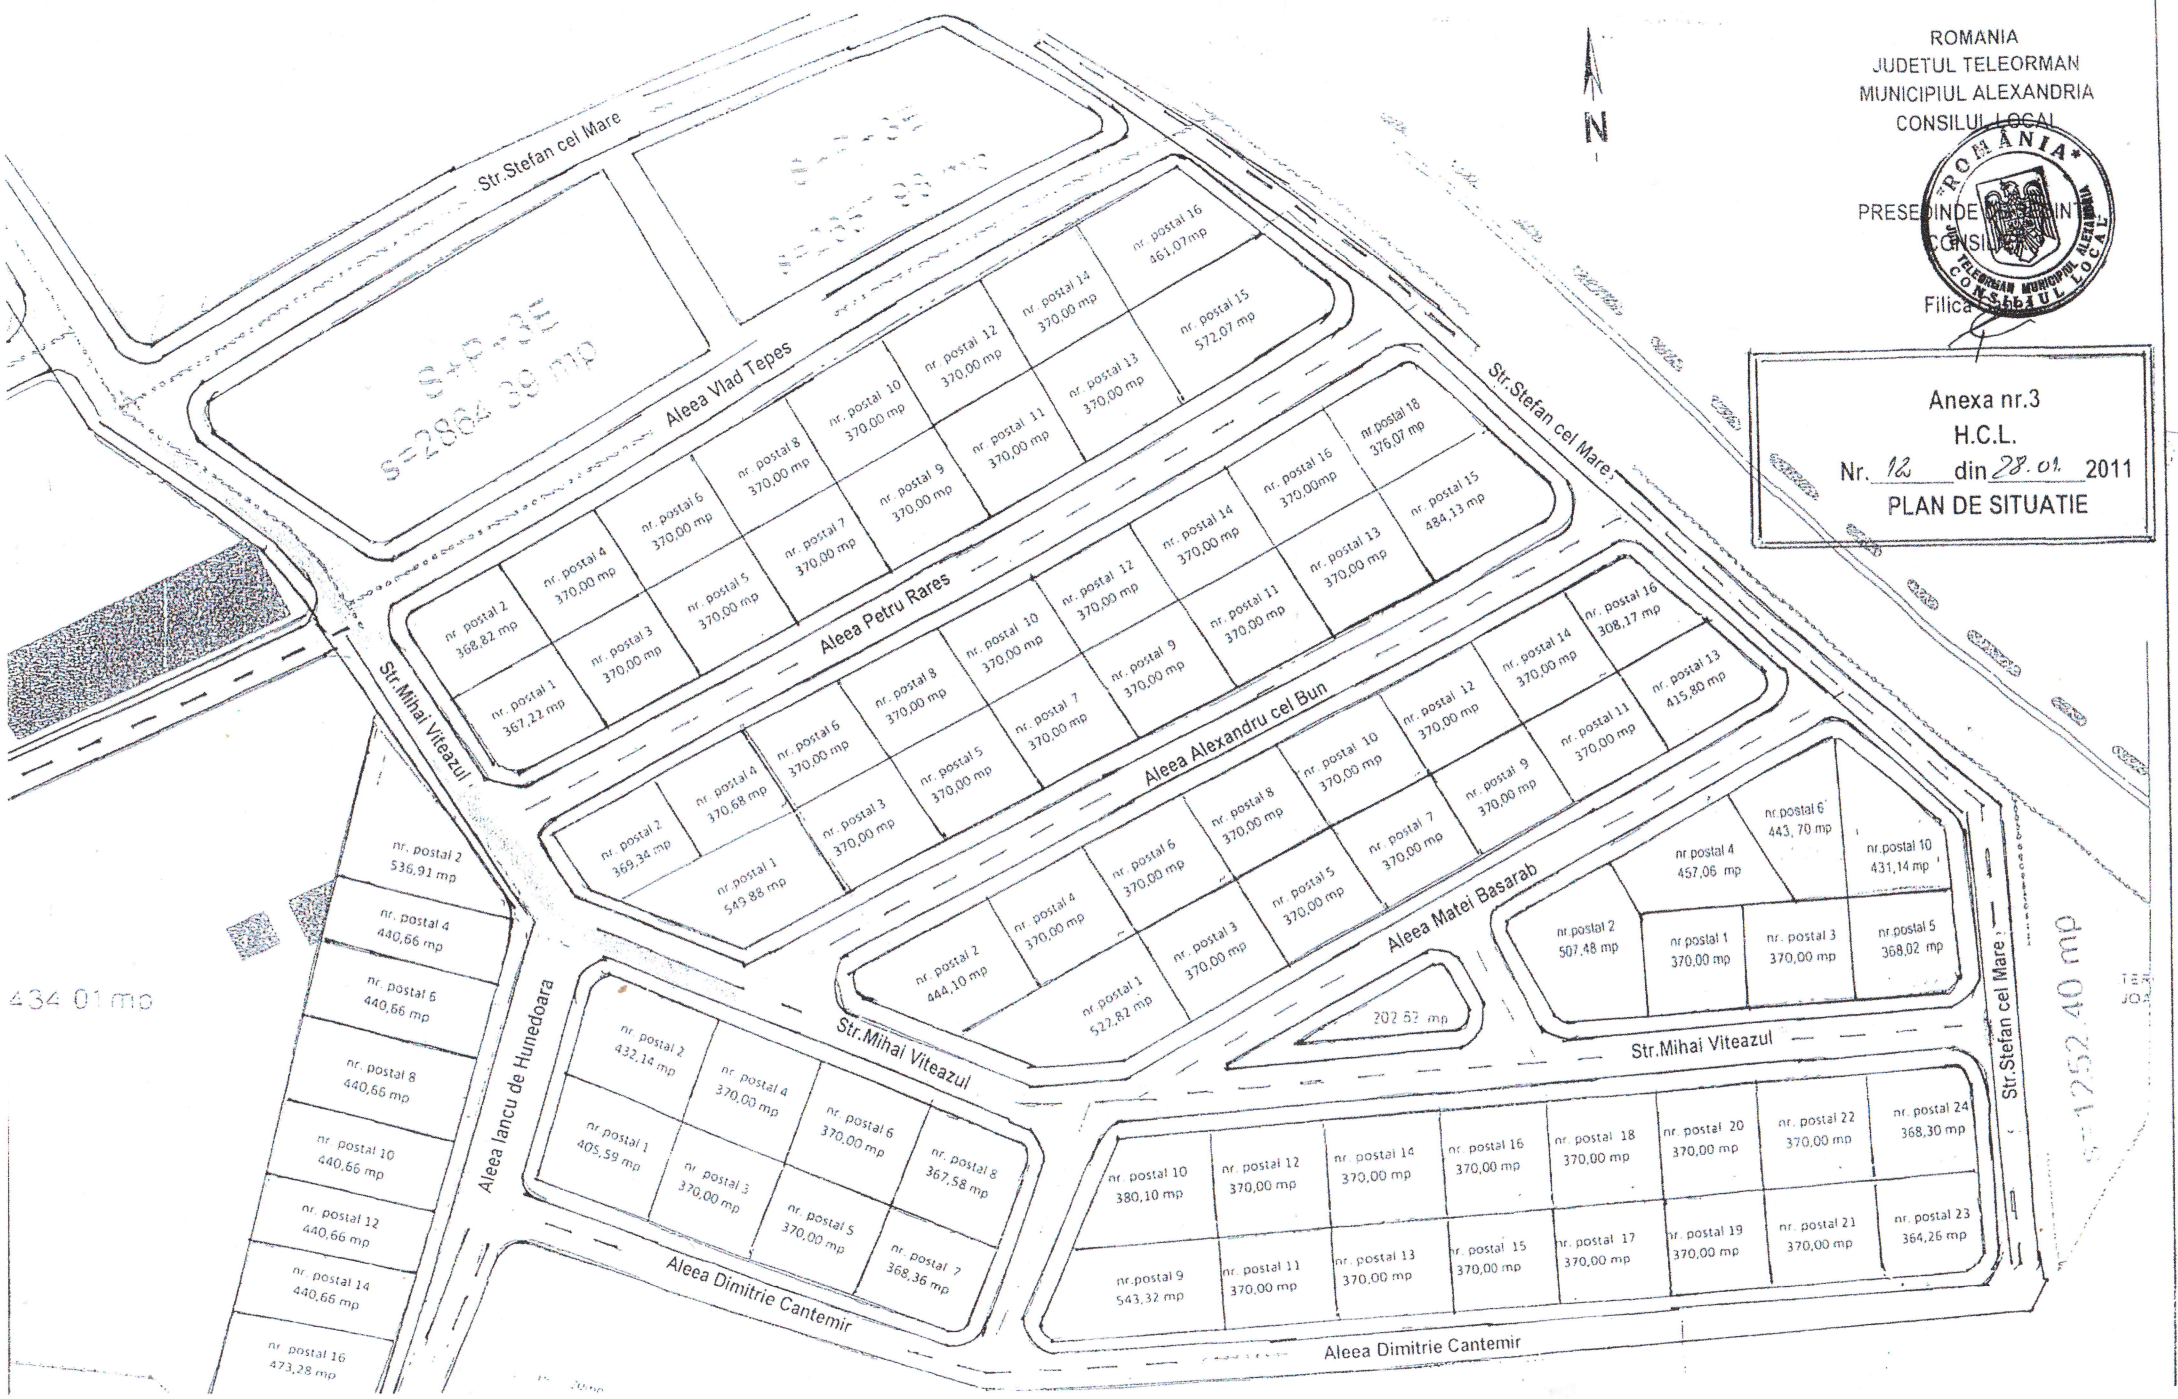

434 01 mp

5-1752,40 mp

202 52 mp

nr. postal 10 380,10 mp	nr. postal 12 370,00 mp	nr. postal 14 370,00 mp	nr. postal 16 370,00 mp	nr. postal 18 370,00 mp	nr. postal 20 370,00 mp	nr. postal 22 370,00 mp	nr. postal 24 368,30 mp
nr. postal 9 543,32 mp	nr. postal 11 370,00 mp	nr. postal 13 370,00 mp	nr. postal 15 370,00 mp	nr. postal 17 370,00 mp	nr. postal 19 370,00 mp	nr. postal 21 370,00 mp	nr. postal 23 364,26 mp