
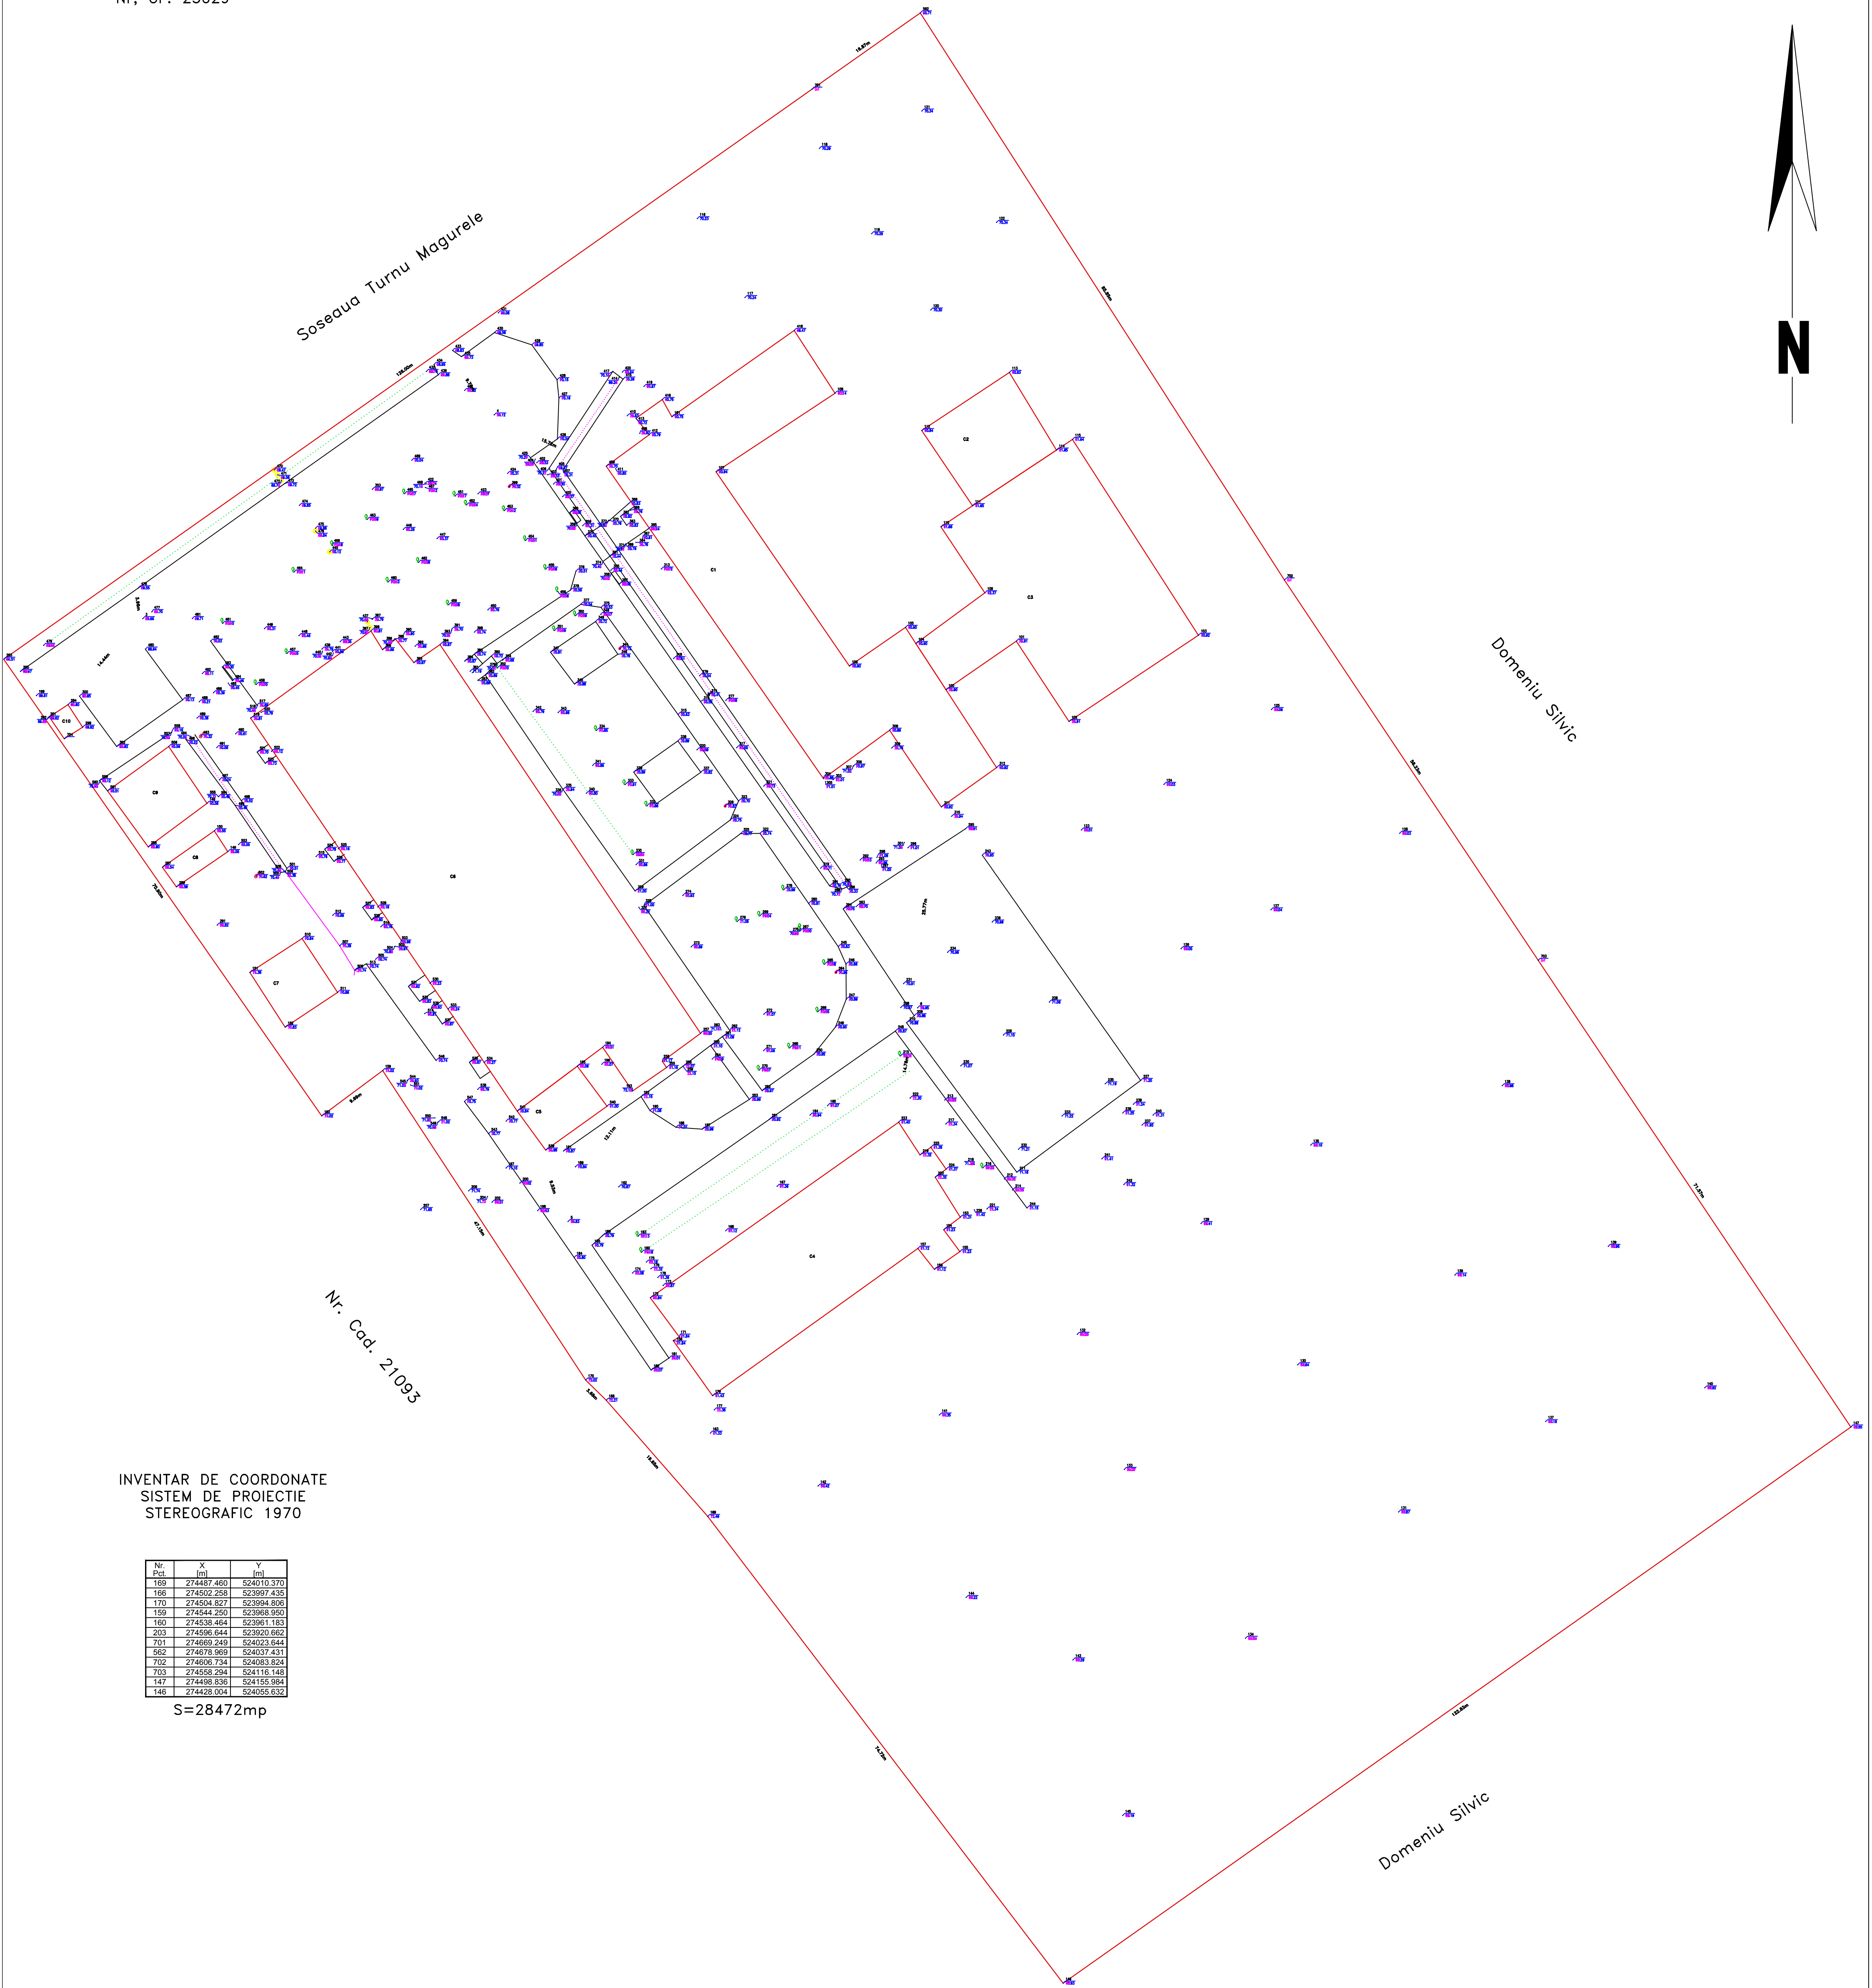


PLAN TOPOGRAFIC PENTRU OBTINEREA AUTORIZATIEI DE CONSTRUIRE
 „AMENAJARE TEREN SINTETIC (HANDBAL) LA LICEU TEHNOLOGIC NR.1 ALEXANDRIA”
 Scara:1:200

UAT ALEXANDRIA
 LICEU TEHNOLOGIC NR. 1
 Sos. Turnu Magurele nr.1-3
 Nr. Cad. 23029
 Nr. CF. 23029

Beneficiar:
 MUNICIPIUL ALEXANDRIA
 STR. DUNARII NR.139
 ALEXANDRIA

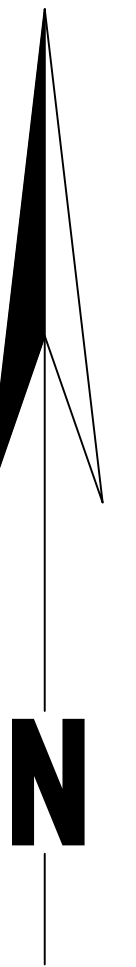

INVENTAR DE COORDONATE
 SISTEM DE PROIECTIE
 STEREOGRAFIC 1970

Nr. Pct.	X [m]	Y [m]
169	274487.460	524010.370
166	274502.258	523997.435
170	274504.827	523994.905
169	274544.250	523968.950
160	274538.464	523961.183
203	274596.644	523920.652
701	274669.249	524023.944
582	274678.968	524037.431
702	274606.734	524083.824
703	274558.294	524116.145
147	274498.836	524155.984
146	274428.004	524055.632

S=28472mp

Intocmit: Vasilica Costin Vespasian